



浄水場除草平面図

除草面積 4,300 m²

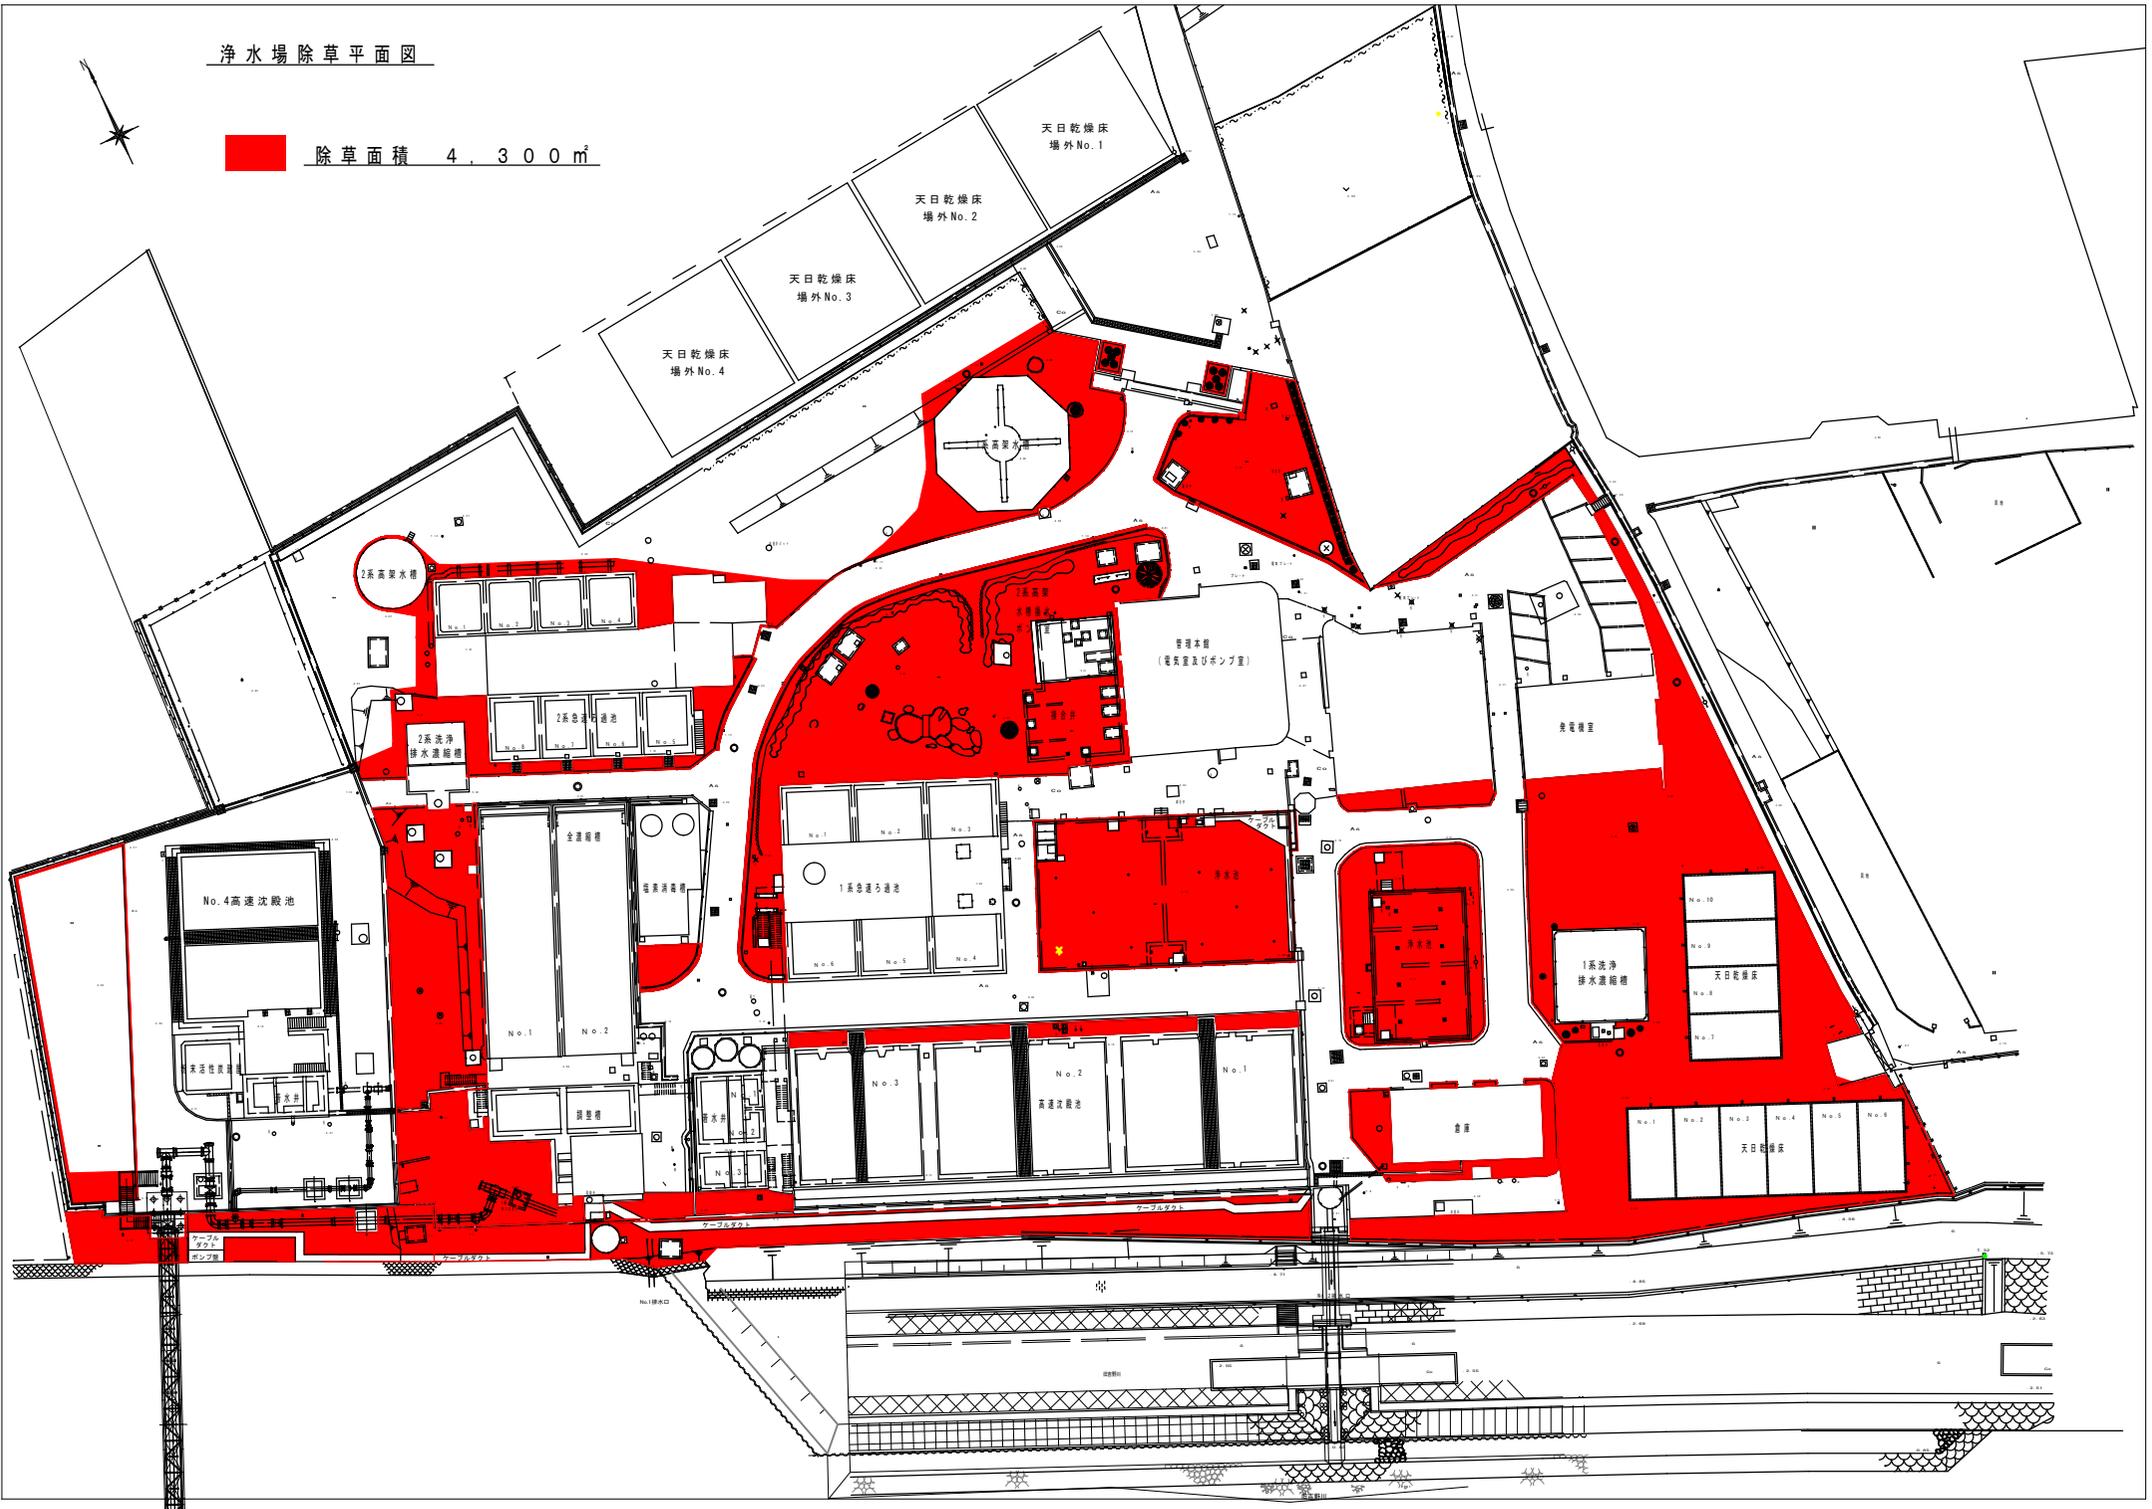


浄水場伐採平面図

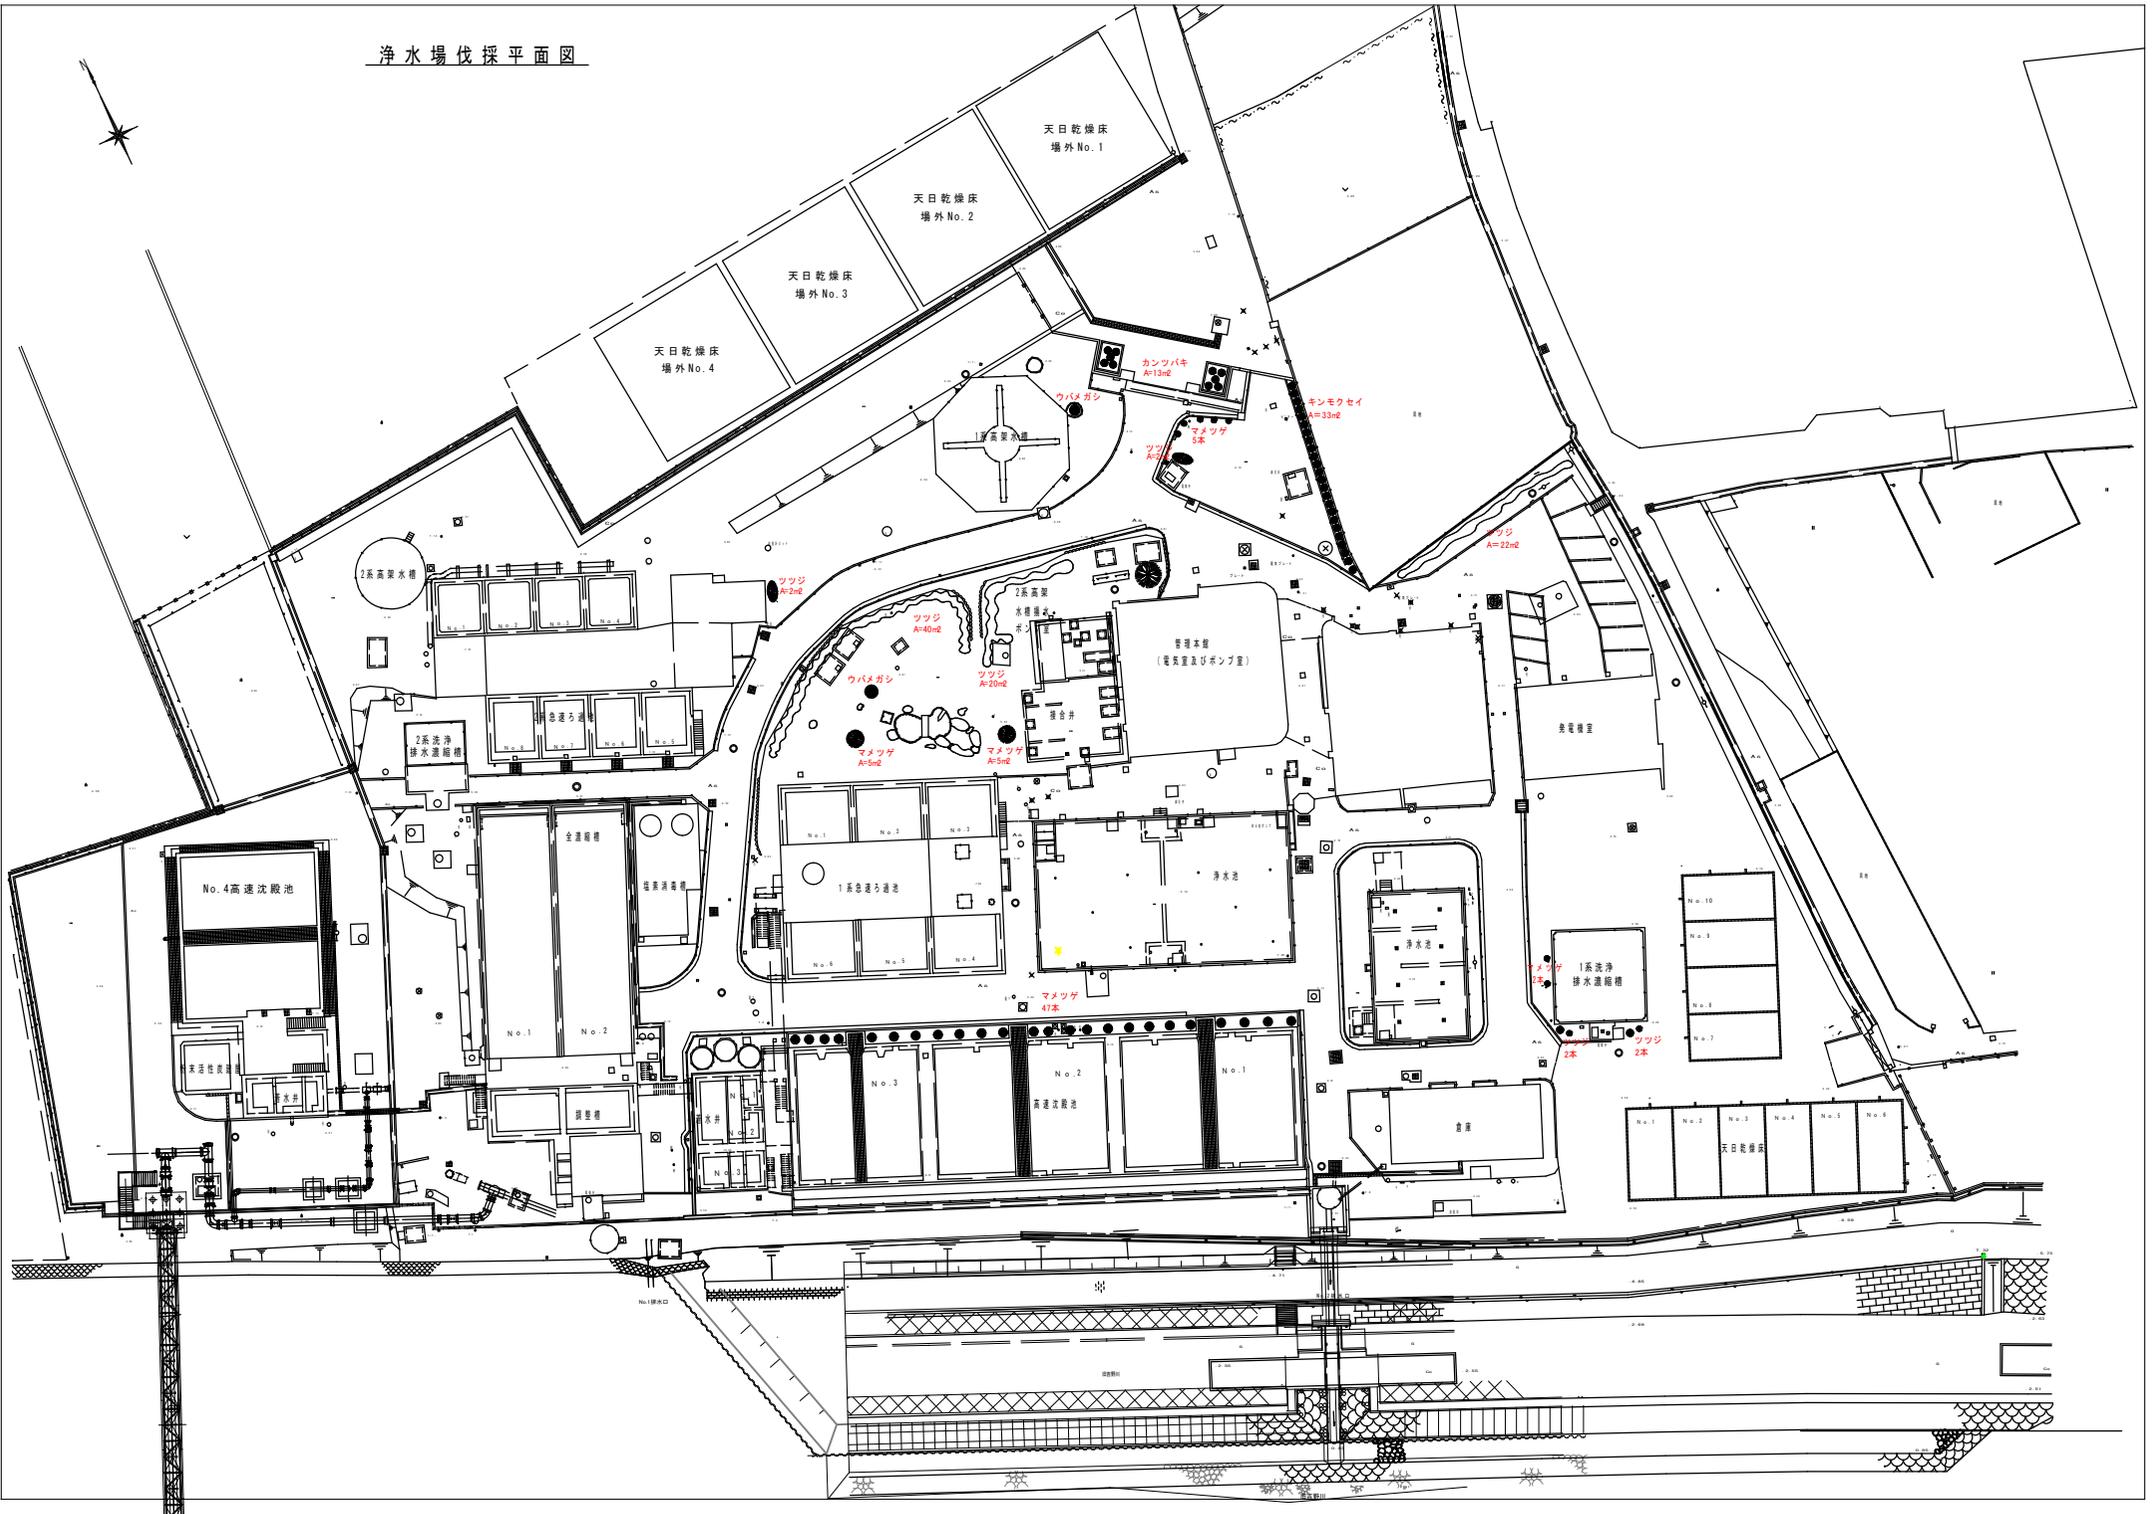


除草面積図（その1）

縮尺：1/500 or 1/250


① 中央配水池（2回；3,992m²）

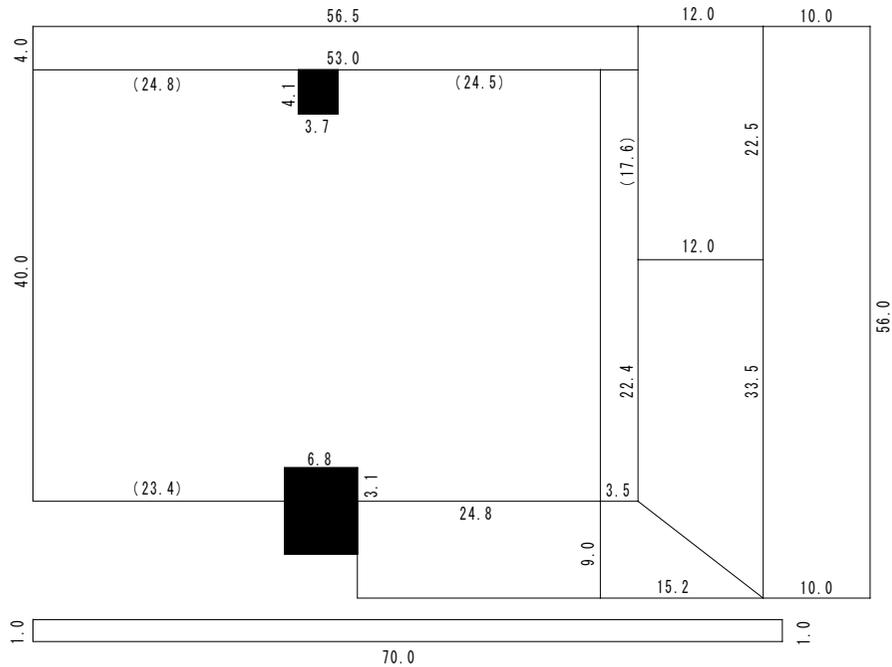


② 中山配水池（2回；1,165m²）

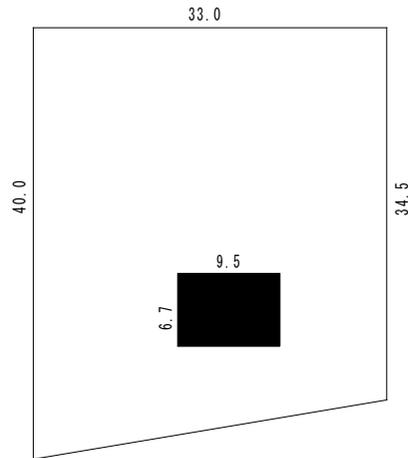


③ 平草高区配水池及び進入路（3回；595m²）

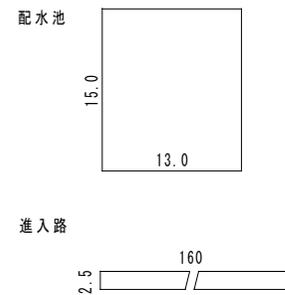


④ 折野ポンプ室（3回；295m²）

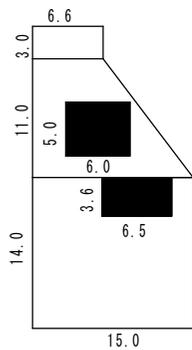


⑤ 粟田配水池及びポンプ室（2回；306m²）

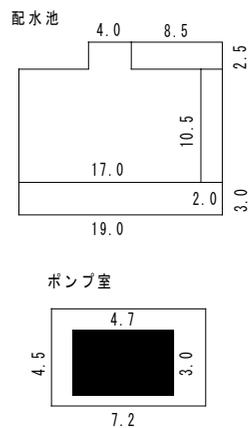


⑥ 島田配水池及び進入路（3回；348m²）

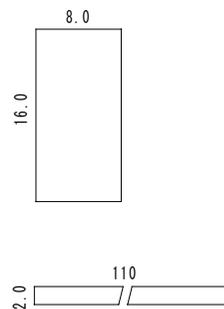

⑦ 葛城配水池（3回；73m²）

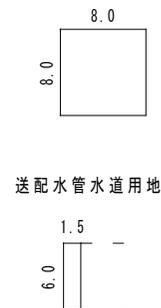

⑧ 北泊配水池（3回；192m²）

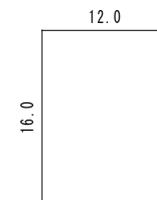


送配水管水道用地


除草面積図（その2）

縮尺：1/500 or 1/250


⑨ 鳴門公園配水池及びポンプ室（3回；44m²）

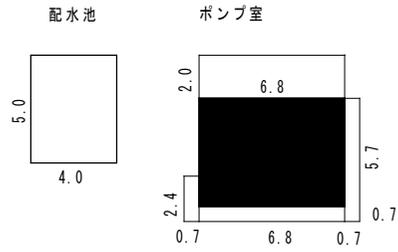


⑩ 黒崎海底管計器室（3回；650m²）

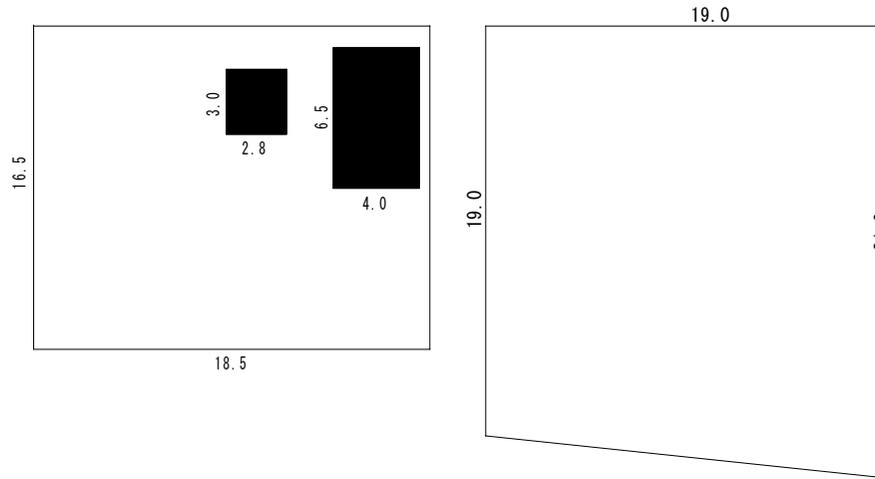


⑪ 下田第2ポンプ室（3回；89m²）

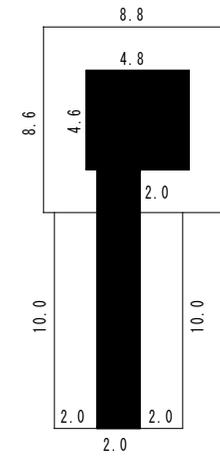


⑫ 緊急貯水槽（鳴門総合運動公園）（3回；396m²）

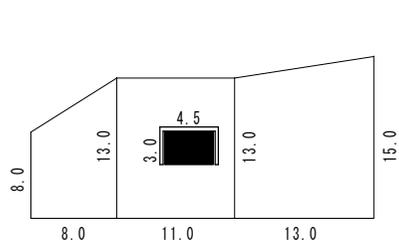


⑬ 木津中継ポンプ場（3回；606m²）

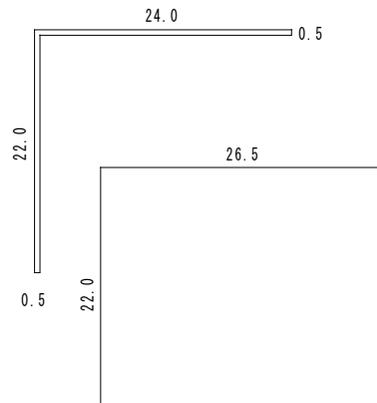

⑭ 旧木津ポンプ場（3回；781m²）

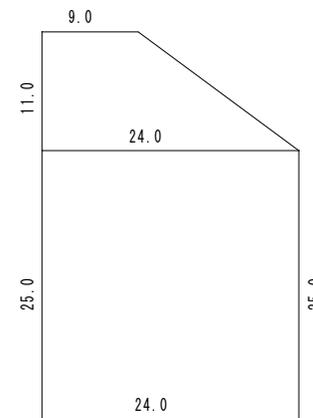


⑮ 木津水道用地（3回；66m²）

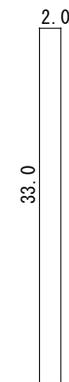


除草面積図 (その3)

縮尺 : 1/500 or 1/250


⑯ 妙見山配水池 (2回 ; 464 m²)

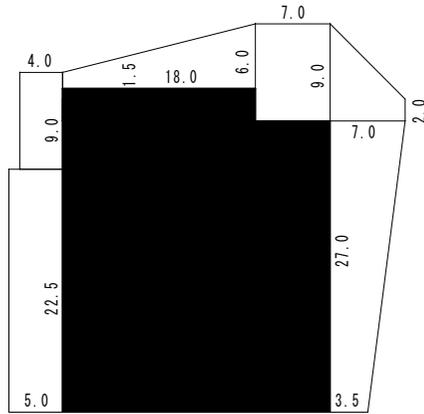

⑰ 平草配水池 (2回 ; 1,077 m²)
※別途図面参照

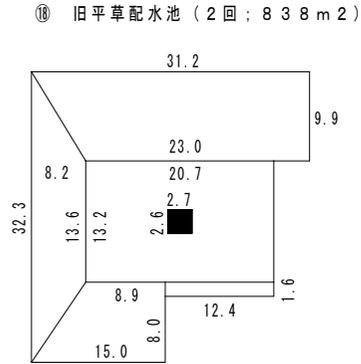


⑱ 折野配水池 (2回 ; 342 m²)

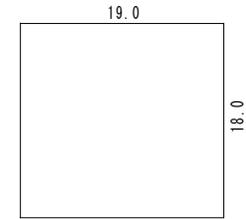


⑲ 旧平草配水池 (2回 ; 838 m²)

⑳ 福池ポンプ室 (2回 ; 124 m²)

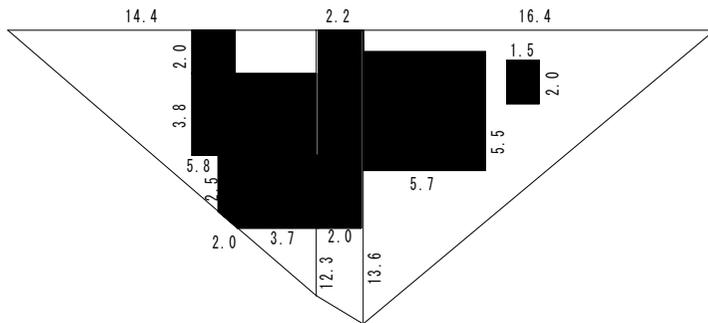


㉑ 大谷加圧ポンプ室 (2回 ; 51 m²)

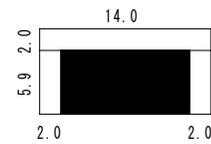

㉒ 倉谷受水槽進入路 (2回 ; 37 m²)




㉓ 旧川崎水源池 (2回 ; 311 m²)

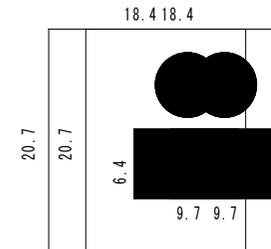


剪定箇所位置図


① 中山配水池

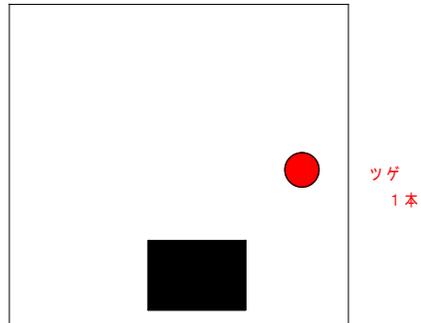


② 折野配水池

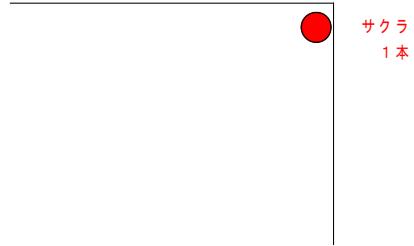


③ 桧配水池進入路

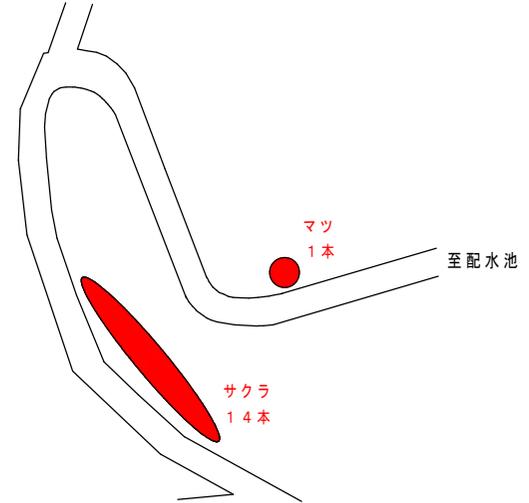


④ 緊急貯水槽（鳴門総合運動公園）

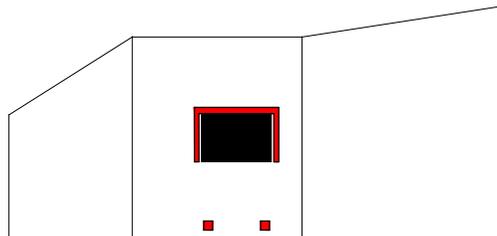


⑤ 鳴門公園ポンプ室

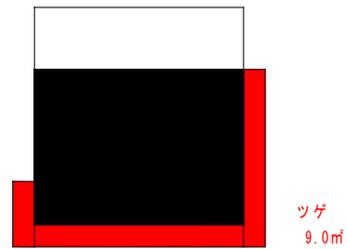

⑥ 桧ポンプ室

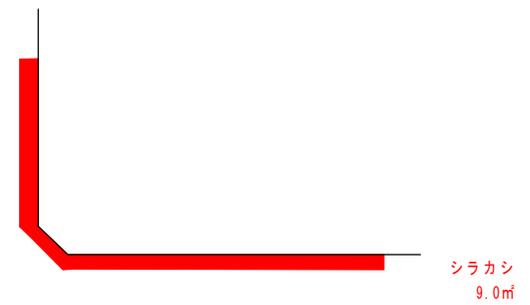

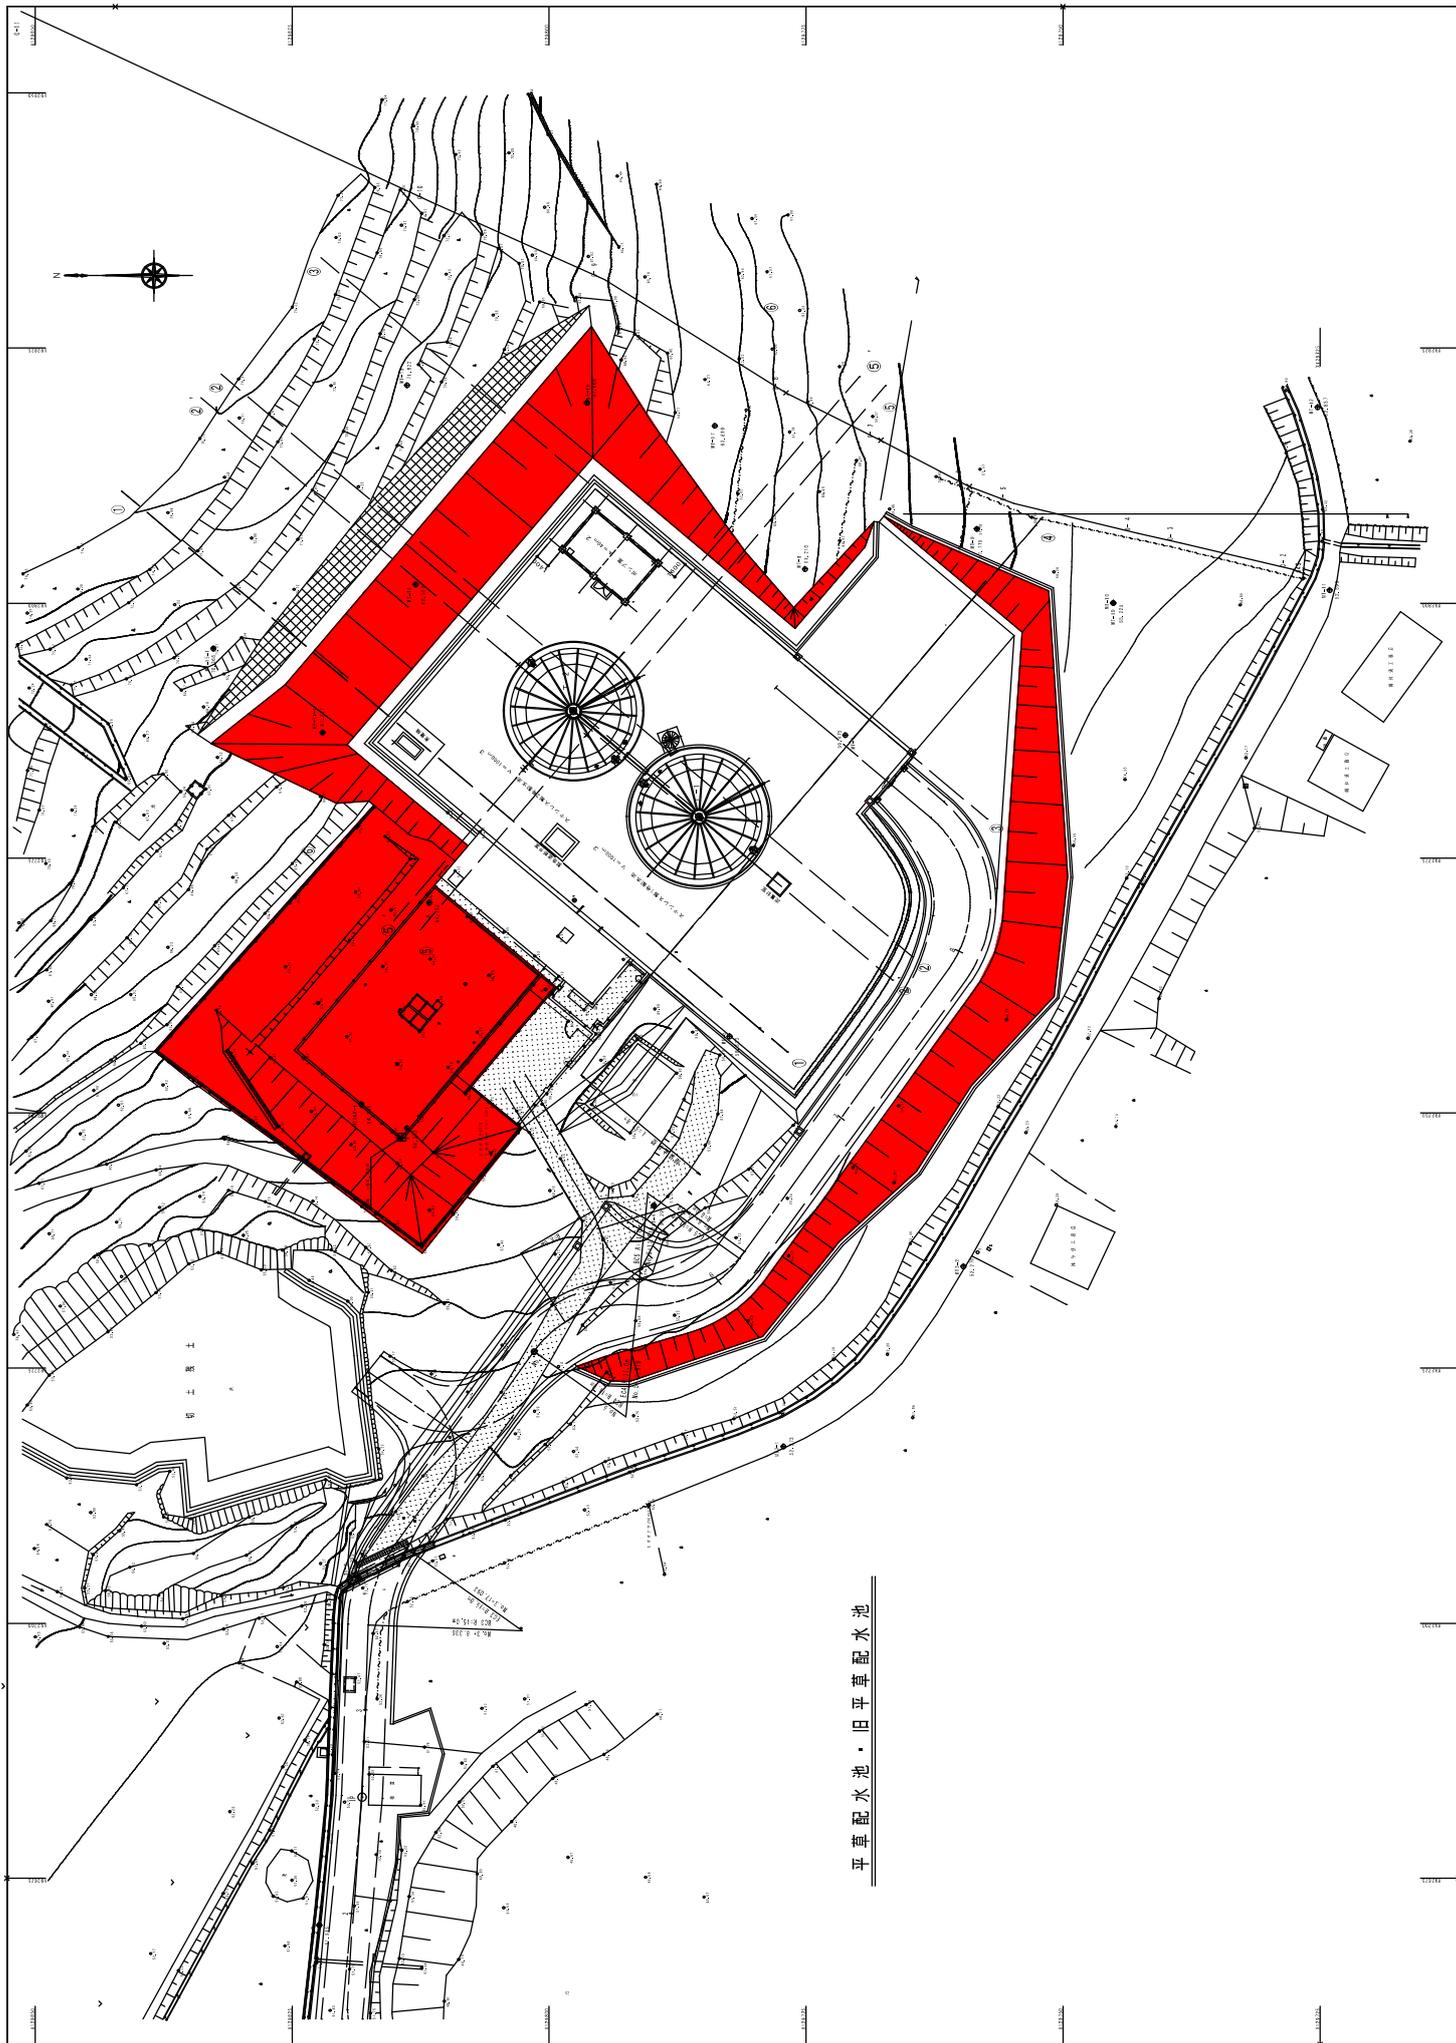


平遥配水池·旧平遥配水池


桧配水池及び進入路 桧ポンプ室




複合産業団地配水池・進入路

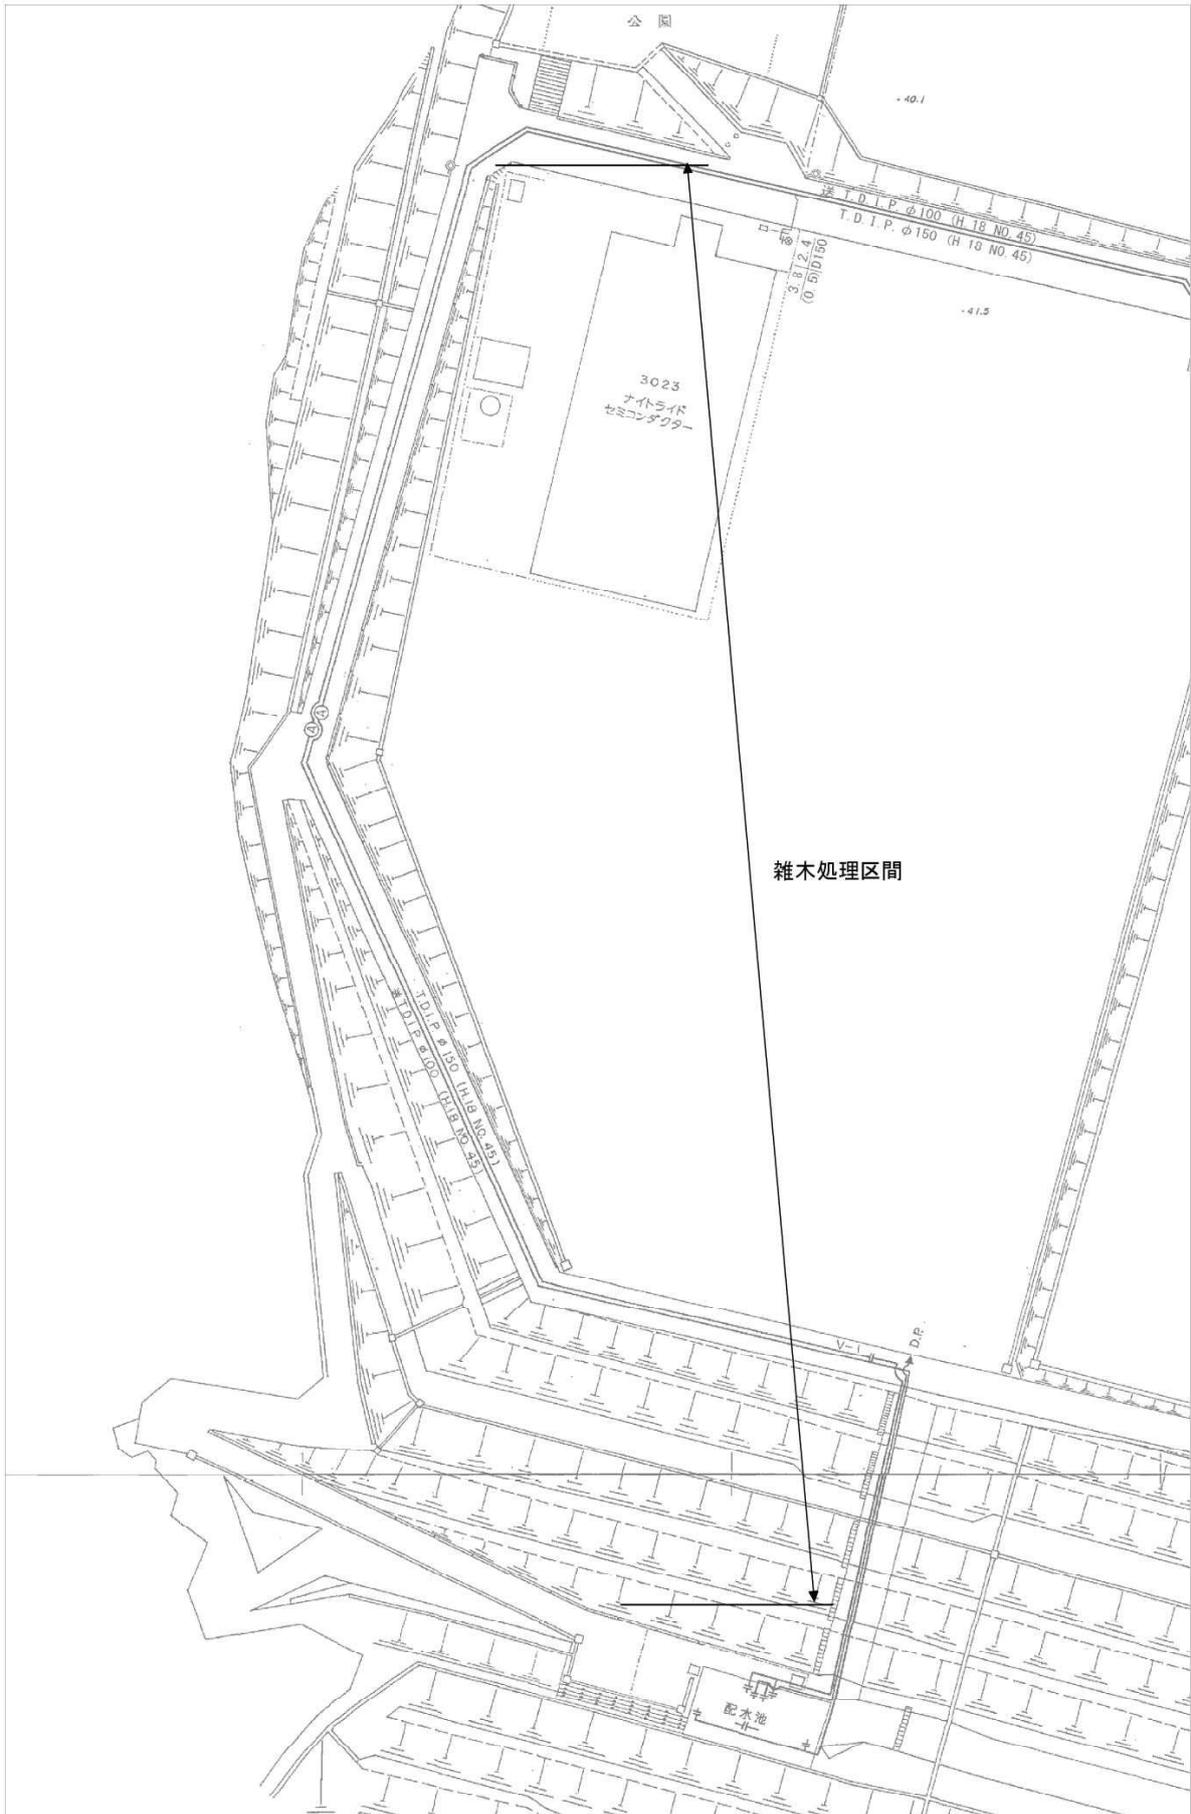


ソフトノミックス配水池・進入路

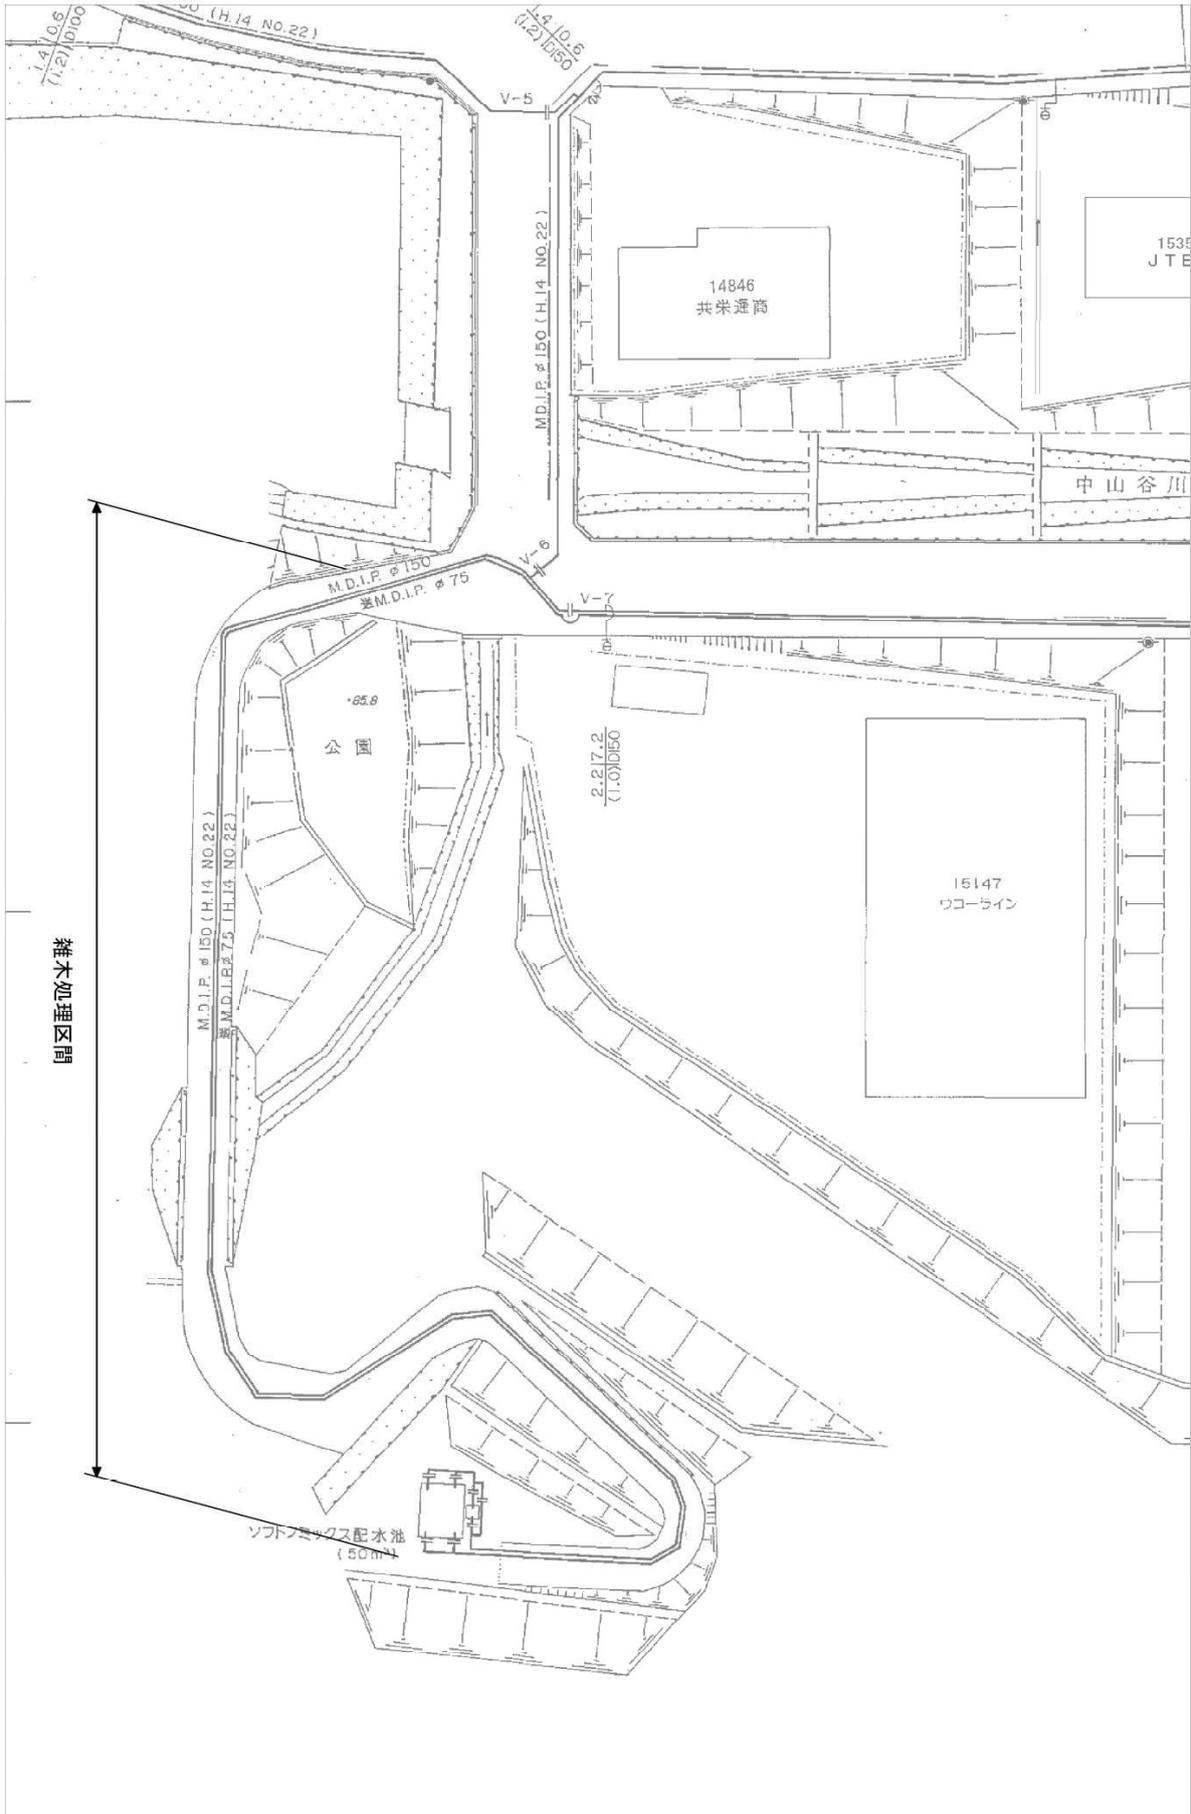


平草高区配水池及び進入路

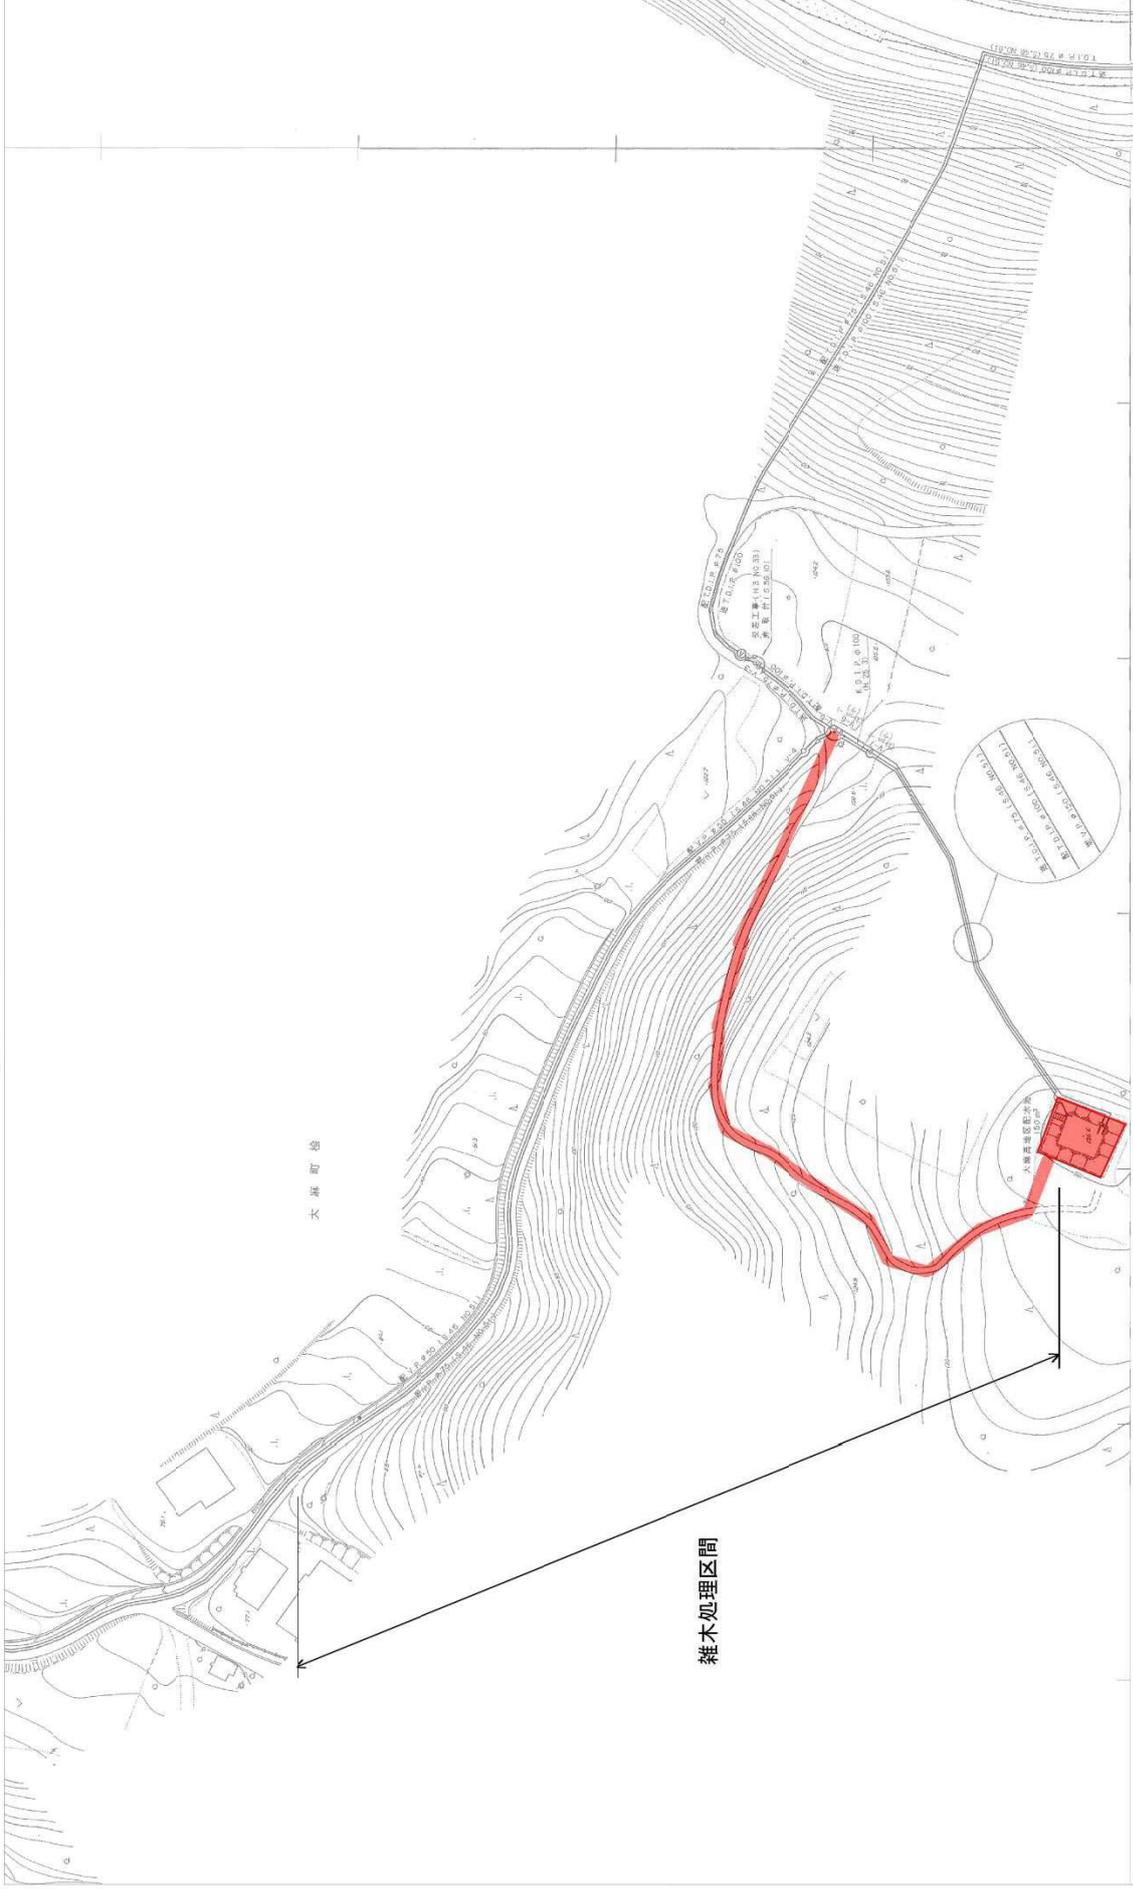

天神免水管橋

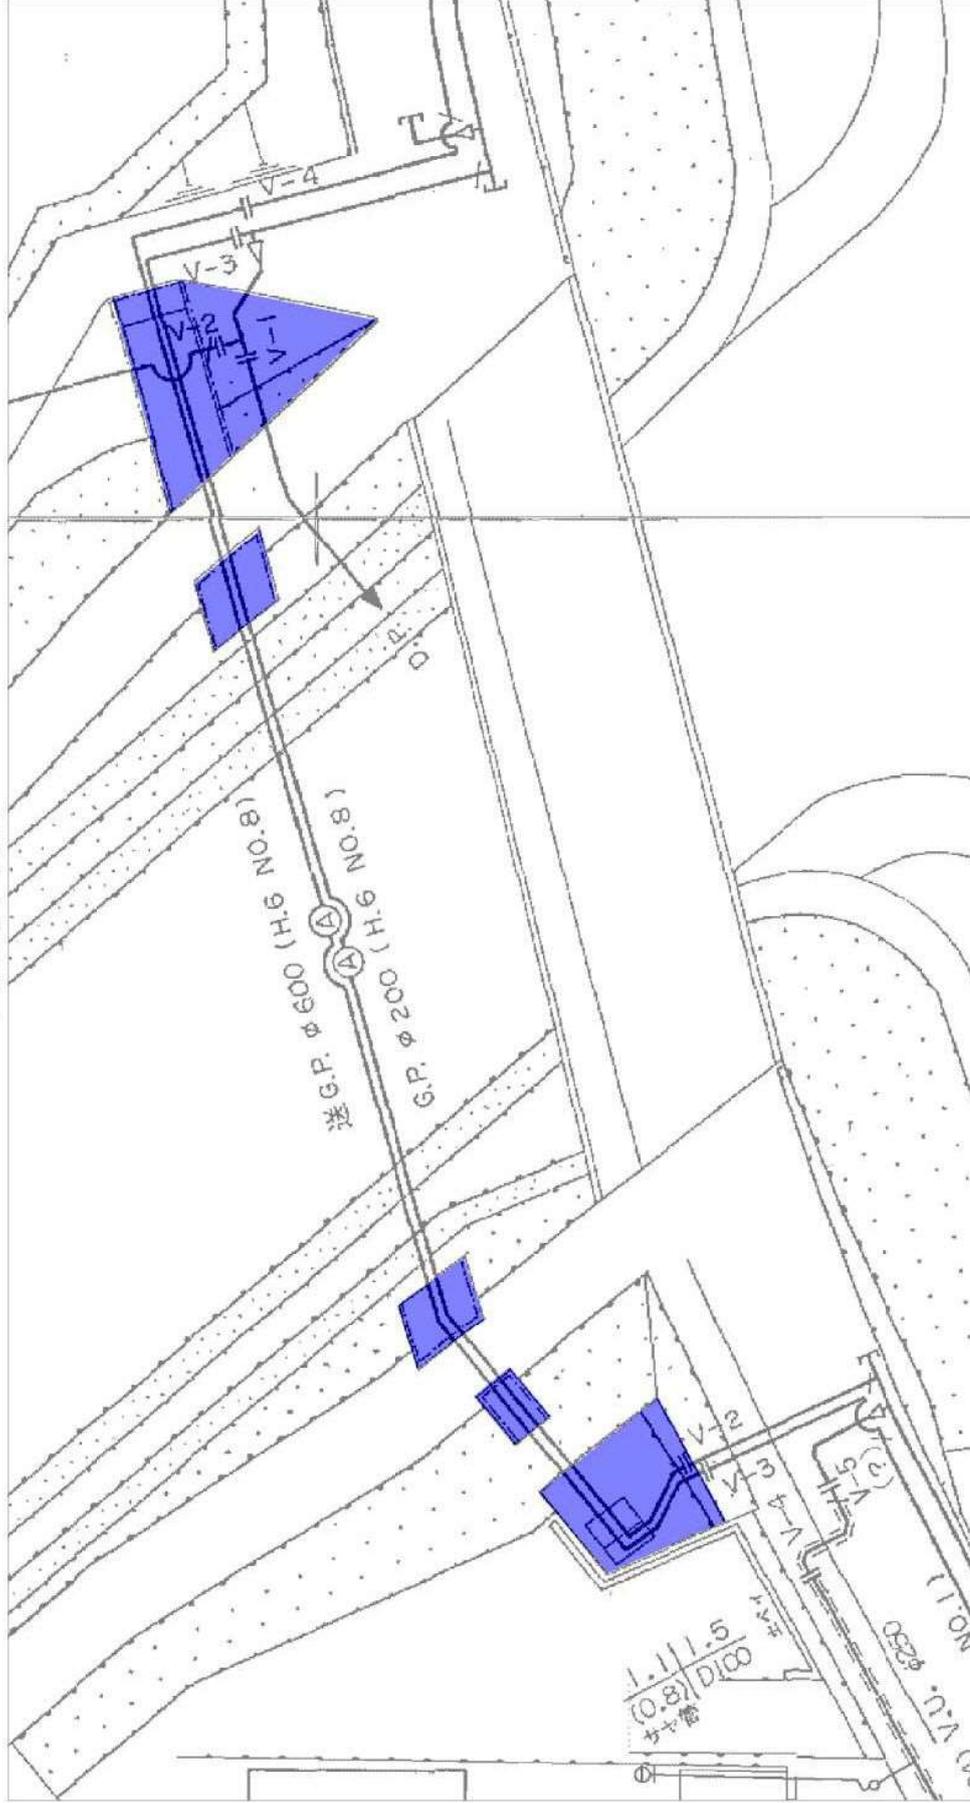


木備橋水管橋

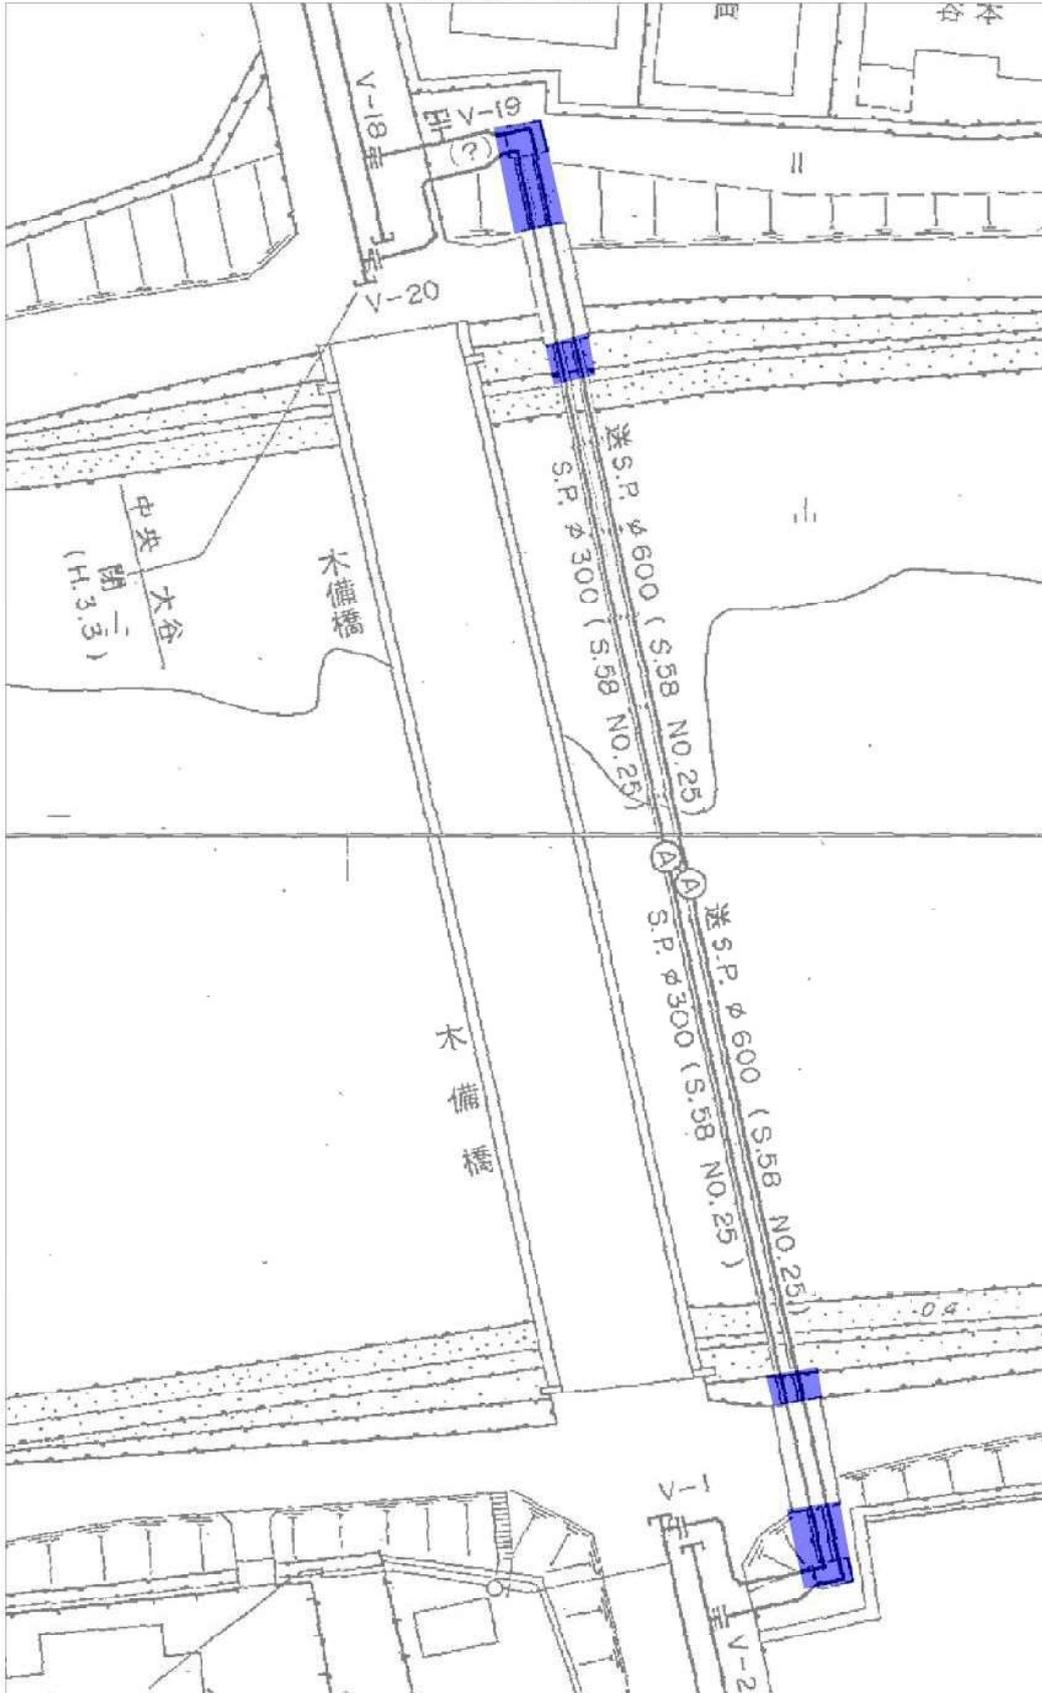


栗田配水池・ポンプ室、進入路




折野配水池・ポンプ室、進入路

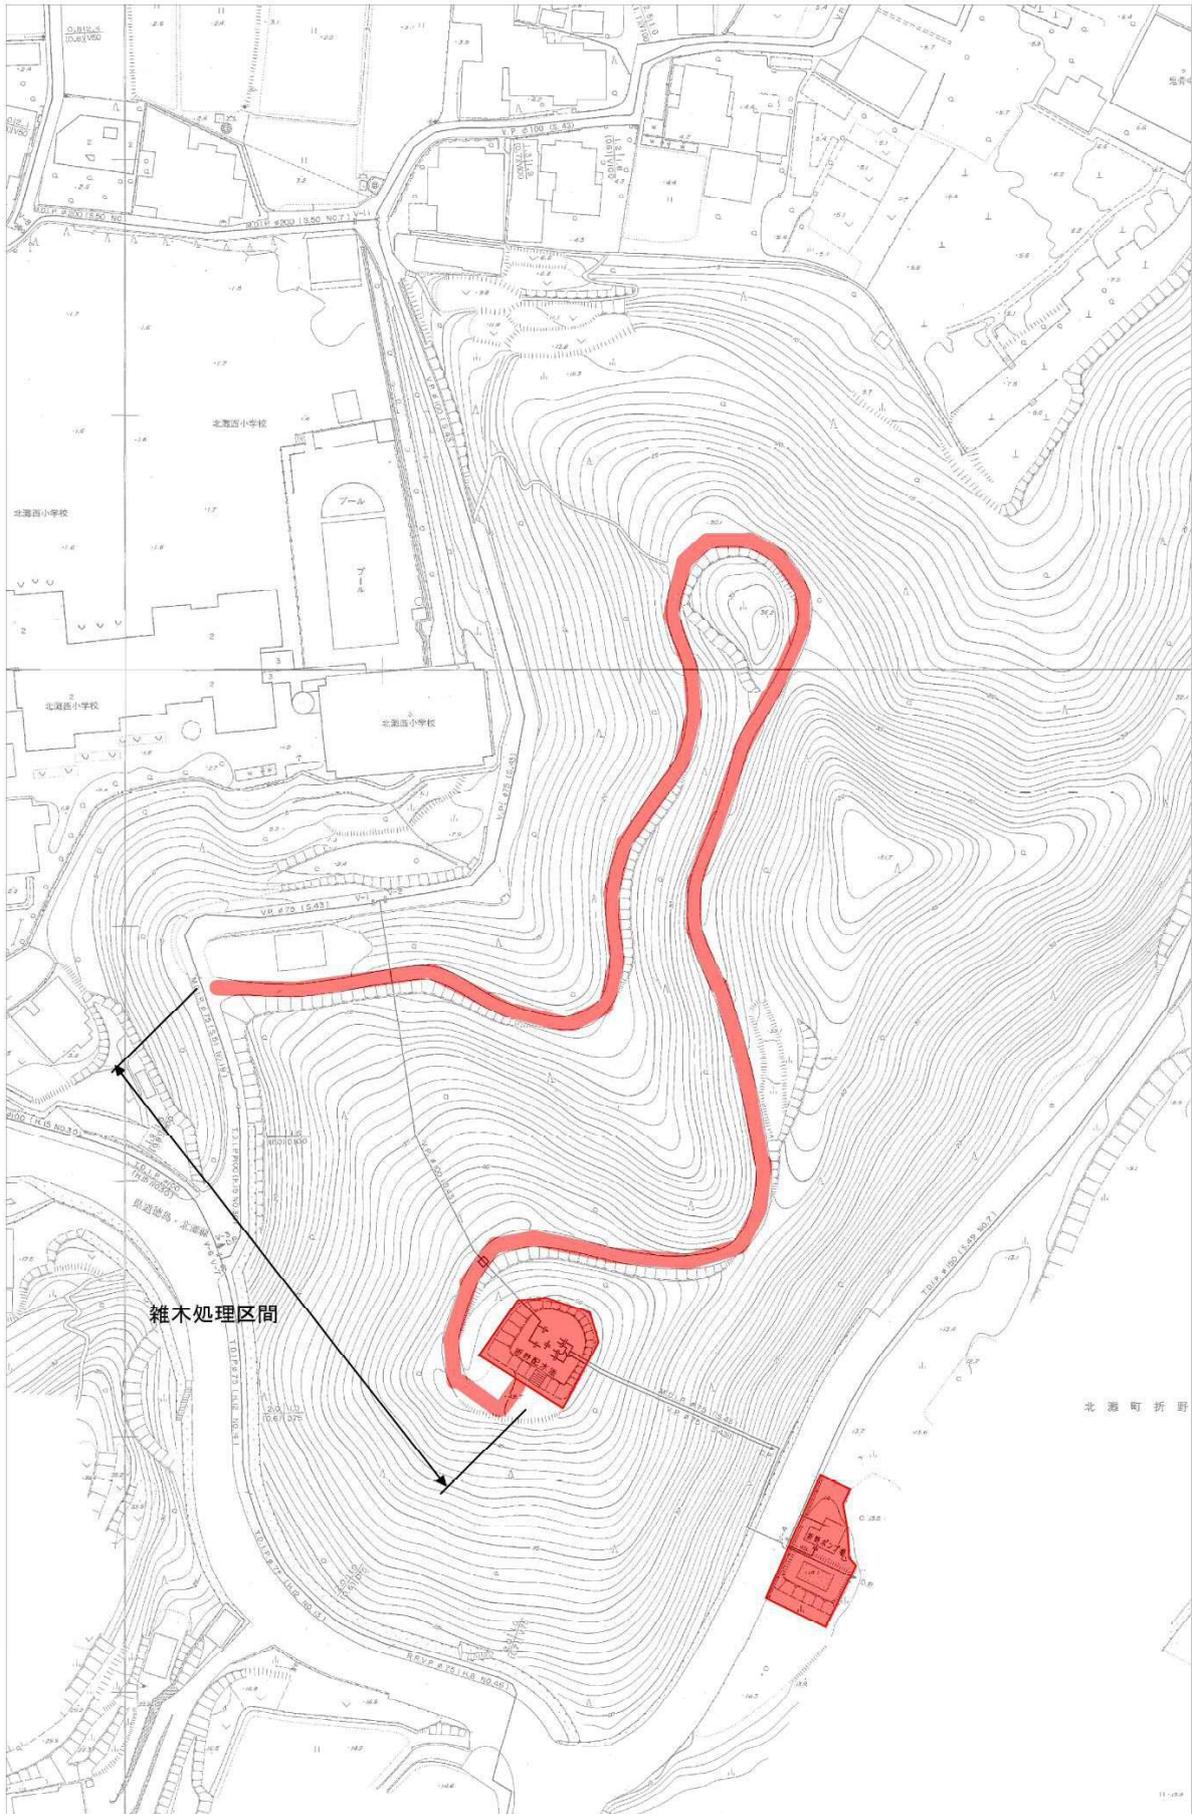


島田島高区配水池進入路

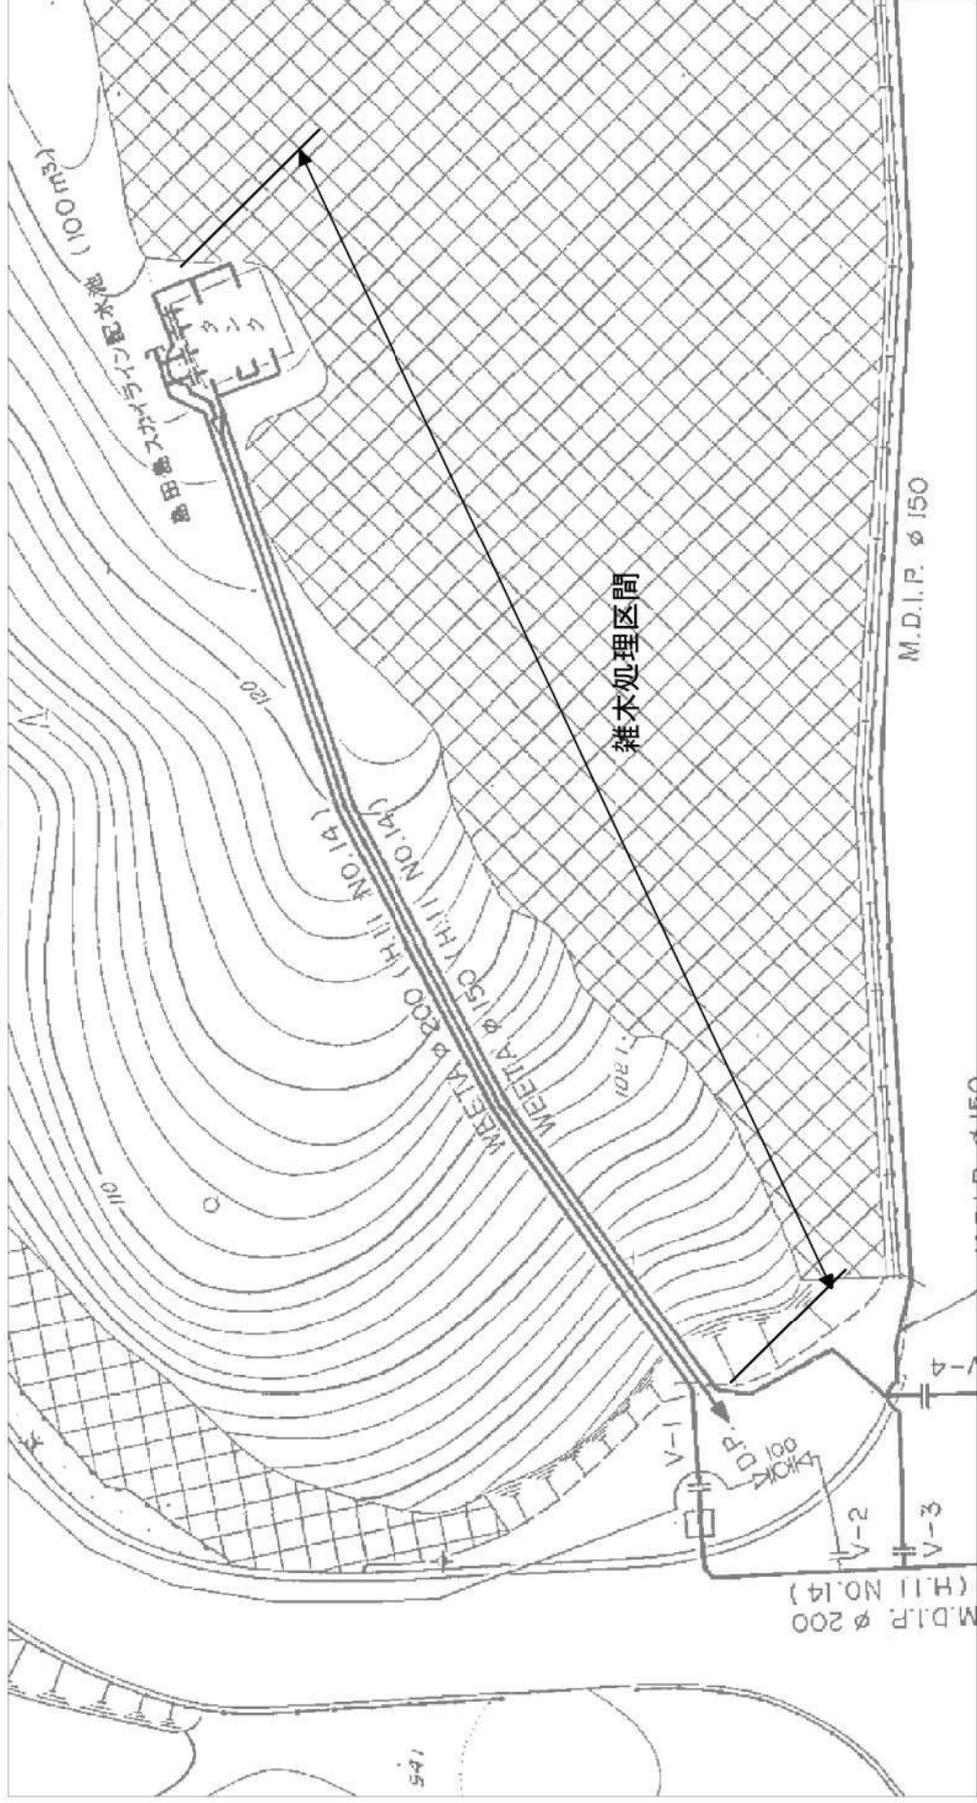

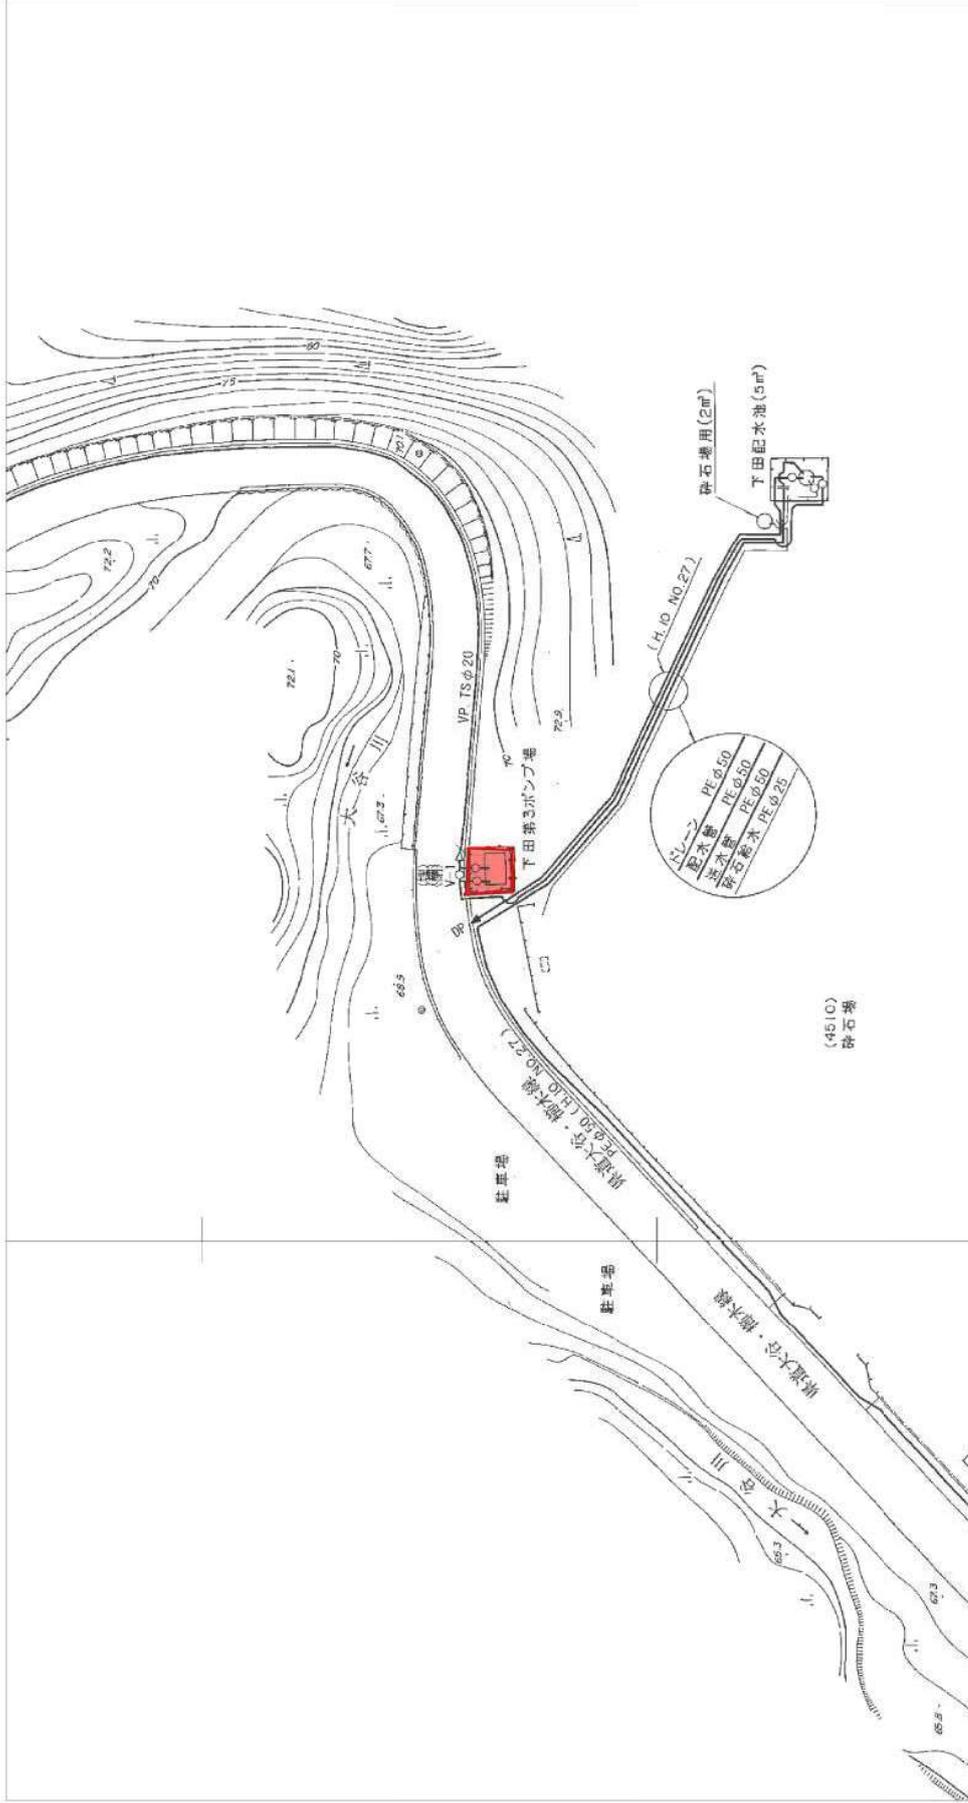

四方見橋減圧水槽

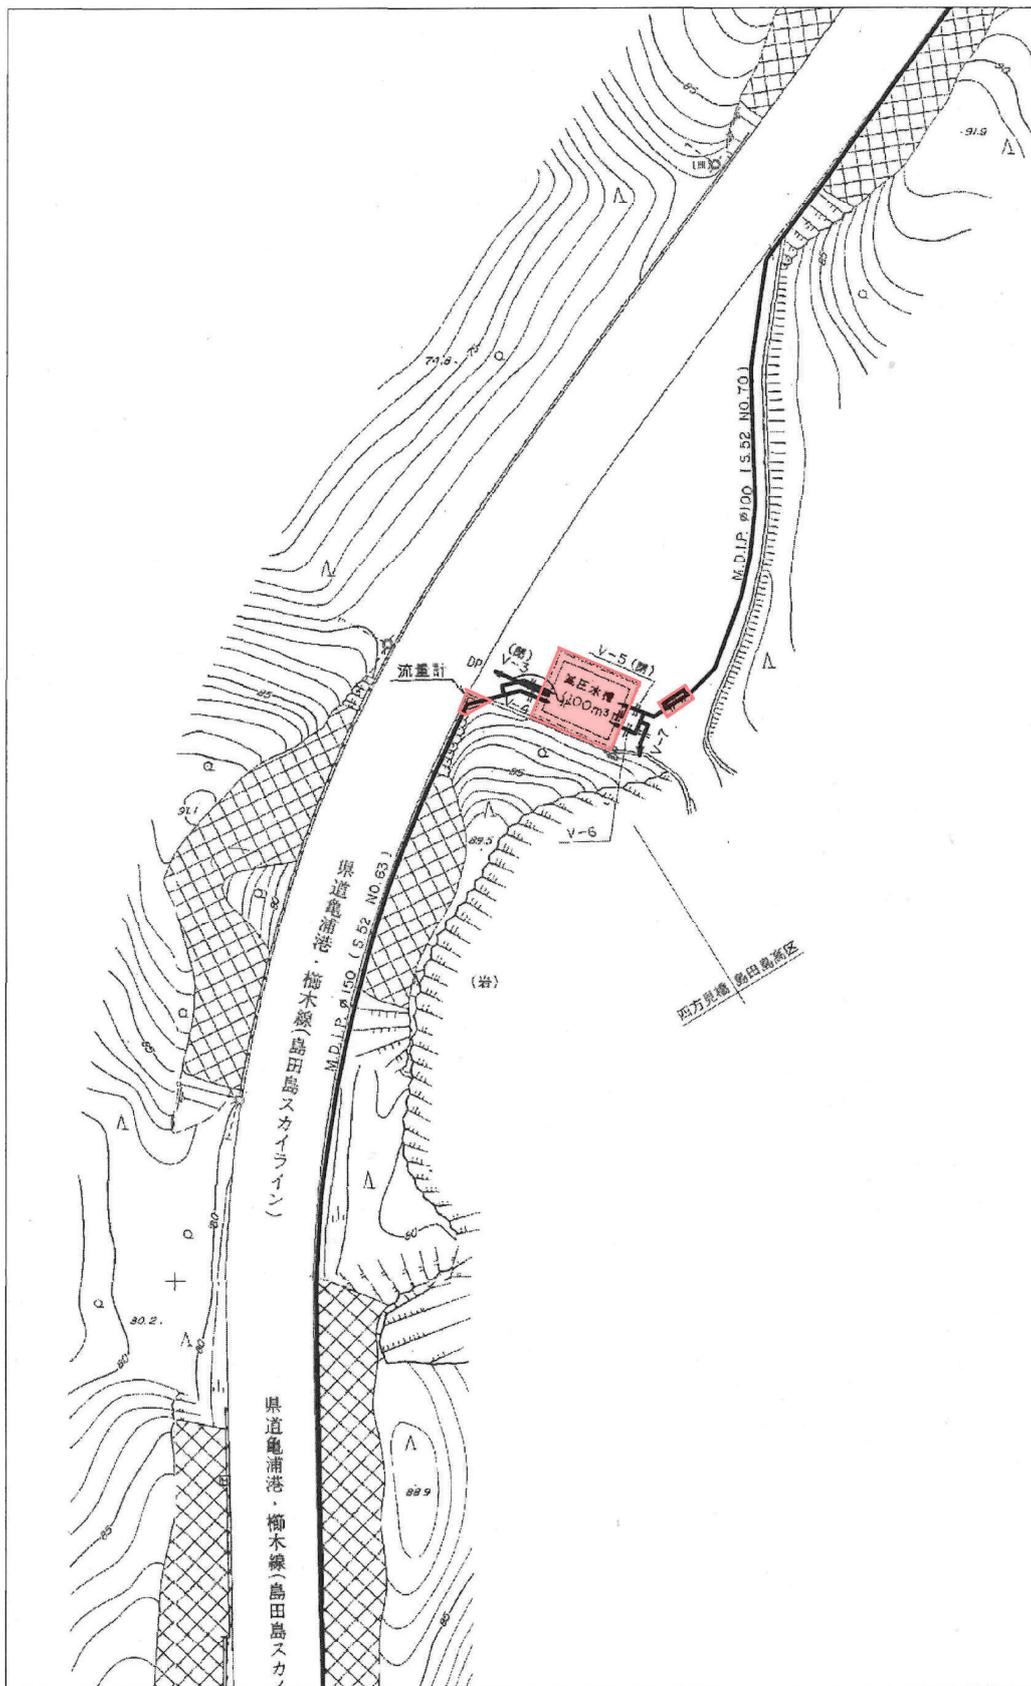

島田流量計及び旧島田ポンプ室



旧川崎水源地

