



除草面積図 (その1)

縮尺 : 1/500 or 1/250


① 中央配水池 (2回 : 3,992 m²)

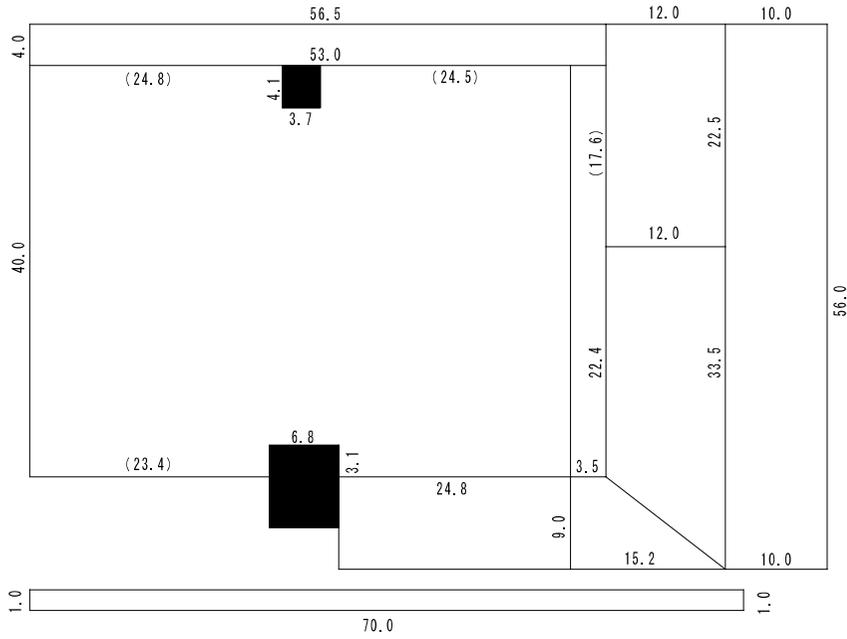


② 中山配水池 (2回 : 1,165 m²)

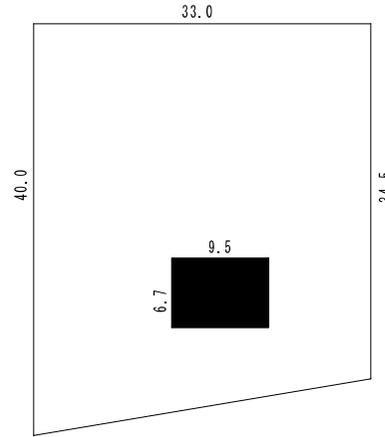


③ 平草高区配水池及び進入路 (3回 : 595 m²)

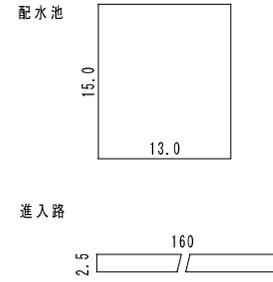


④ 折野ポンプ室 (3回 : 295 m²)

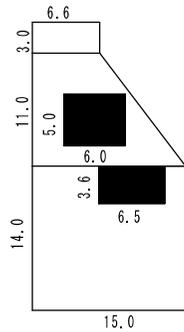


⑤ 栗田配水池及びポンプ室 (3回 : 306 m²)

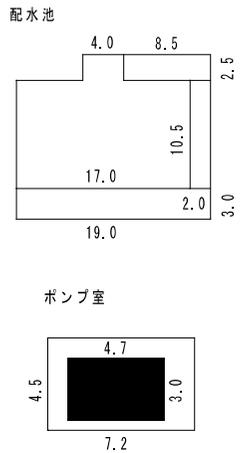


⑥ 島田配水池及び進入路 (3回 : 348 m²)

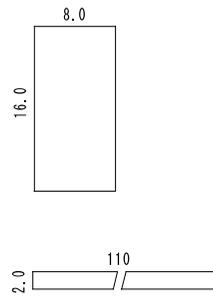

⑦ 葛城配水池 (3回 : 73 m²)

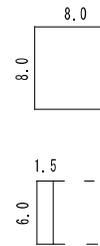


⑧ 北泊配水池 (3回 : 192 m²)

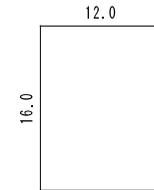


除草面積図（その2）

縮尺：1/500 or 1/250


⑨ 鳴門公園配水池及びポンプ室（3回；44m²）

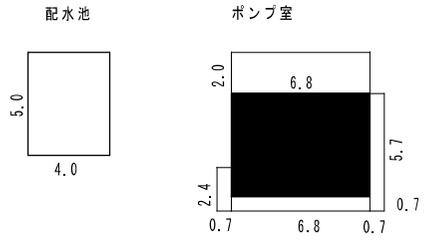


⑩ 黒崎海底管計器室（3回；650m²）

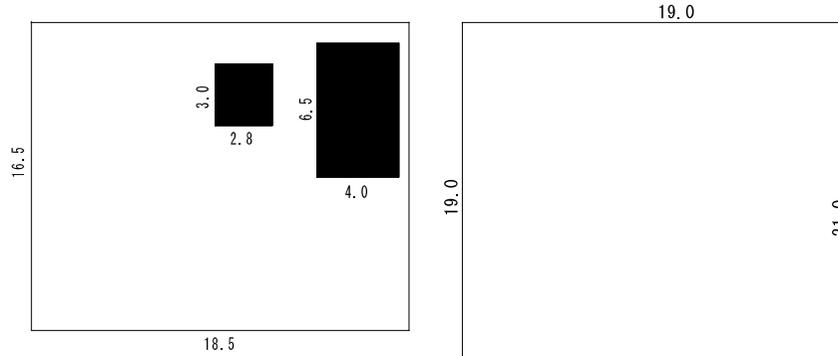


⑪ 下田第2ポンプ室（3回；89m²）

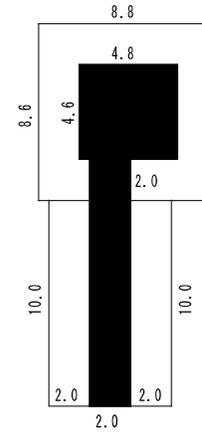


⑫ 緊急貯水槽（鳴門総合運動公園）（3回；396m²）

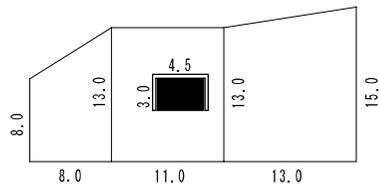

⑬ 木津中継ポンプ場（3回；606m²）

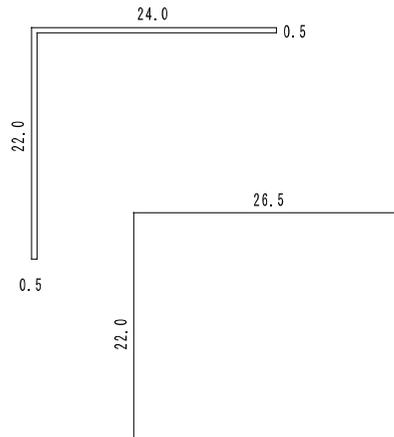


⑭ 旧木津ポンプ場（3回；781m²）

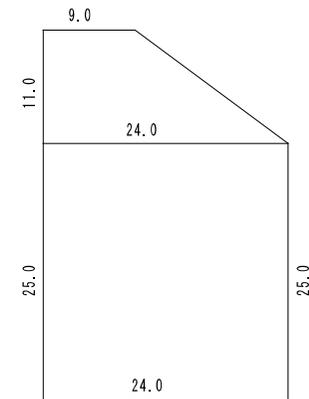

除草面積図 (その3)


縮尺: 1/500 or 1/250

⑮ 妙見山配水池 (2回; 464m²)

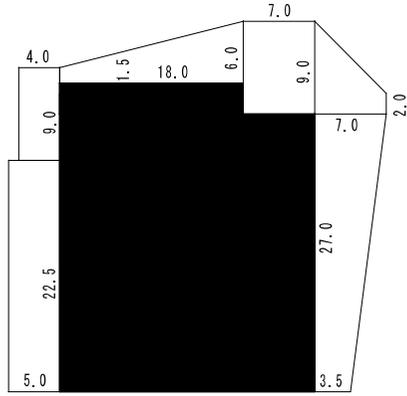


⑯ 平草配水池 (2回; 1,077m²)
※別途図面参照


⑰ 旧平草配水池 (2回; 838m²)

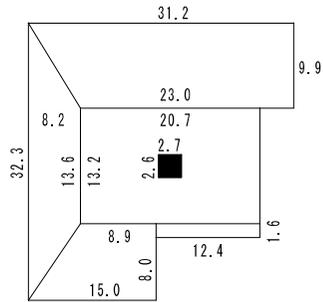


⑱ 折野配水池及び進入路 (2回; 1,542m²)

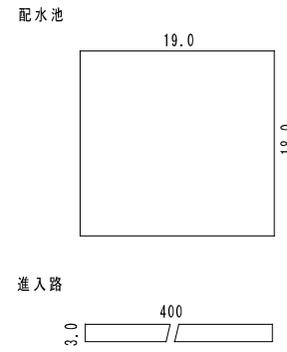


⑲ 木津水道用地 (2回; 66m²)

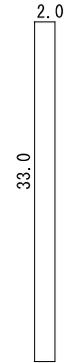


⑳ 福池ポンプ室 (2回; 168m²)

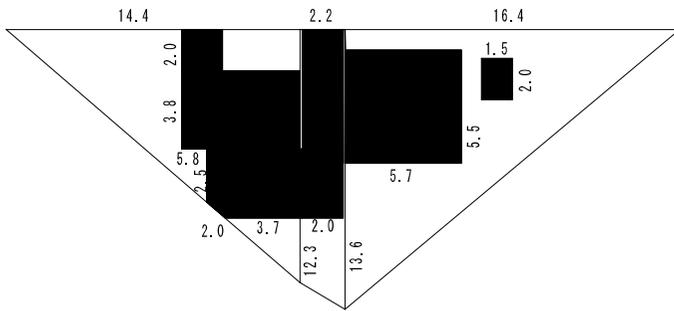


㉑ 大谷加圧ポンプ室 (2回; 51m²)

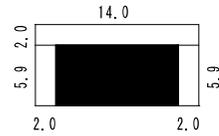


㉒ 旧川崎水源地 (2回; 311m²)

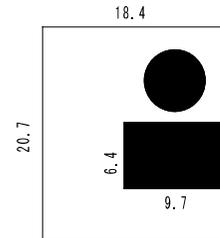

㉓ 島田流量計 (2回; 23m²)

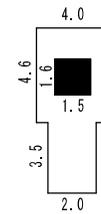


㉔ 倉谷受水槽進入路 (2回; 37m²)

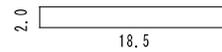


剪定箇所位置図


① 中山配水池

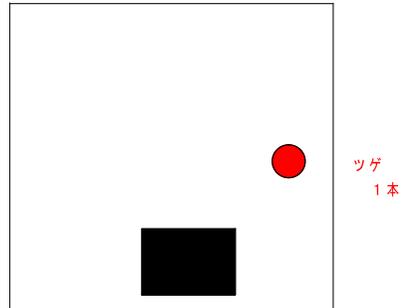


② 折野配水池

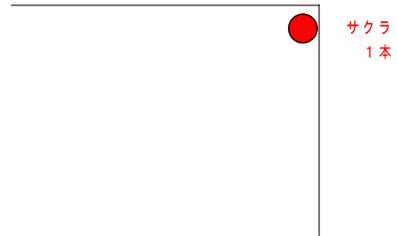


③ 検配水池進入路

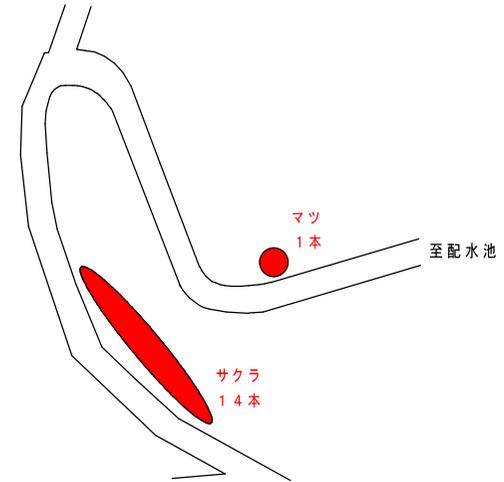


④ 緊急貯水槽（鳴門総合運動公園）

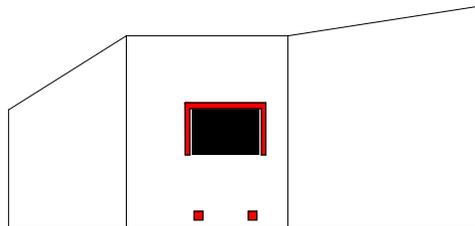


⑤ 鳴門公園ポンプ室

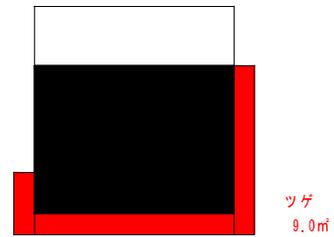


⑥ 検ポンプ室

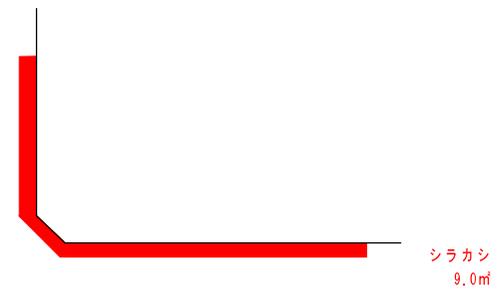

平草配水池・旧平草配水池

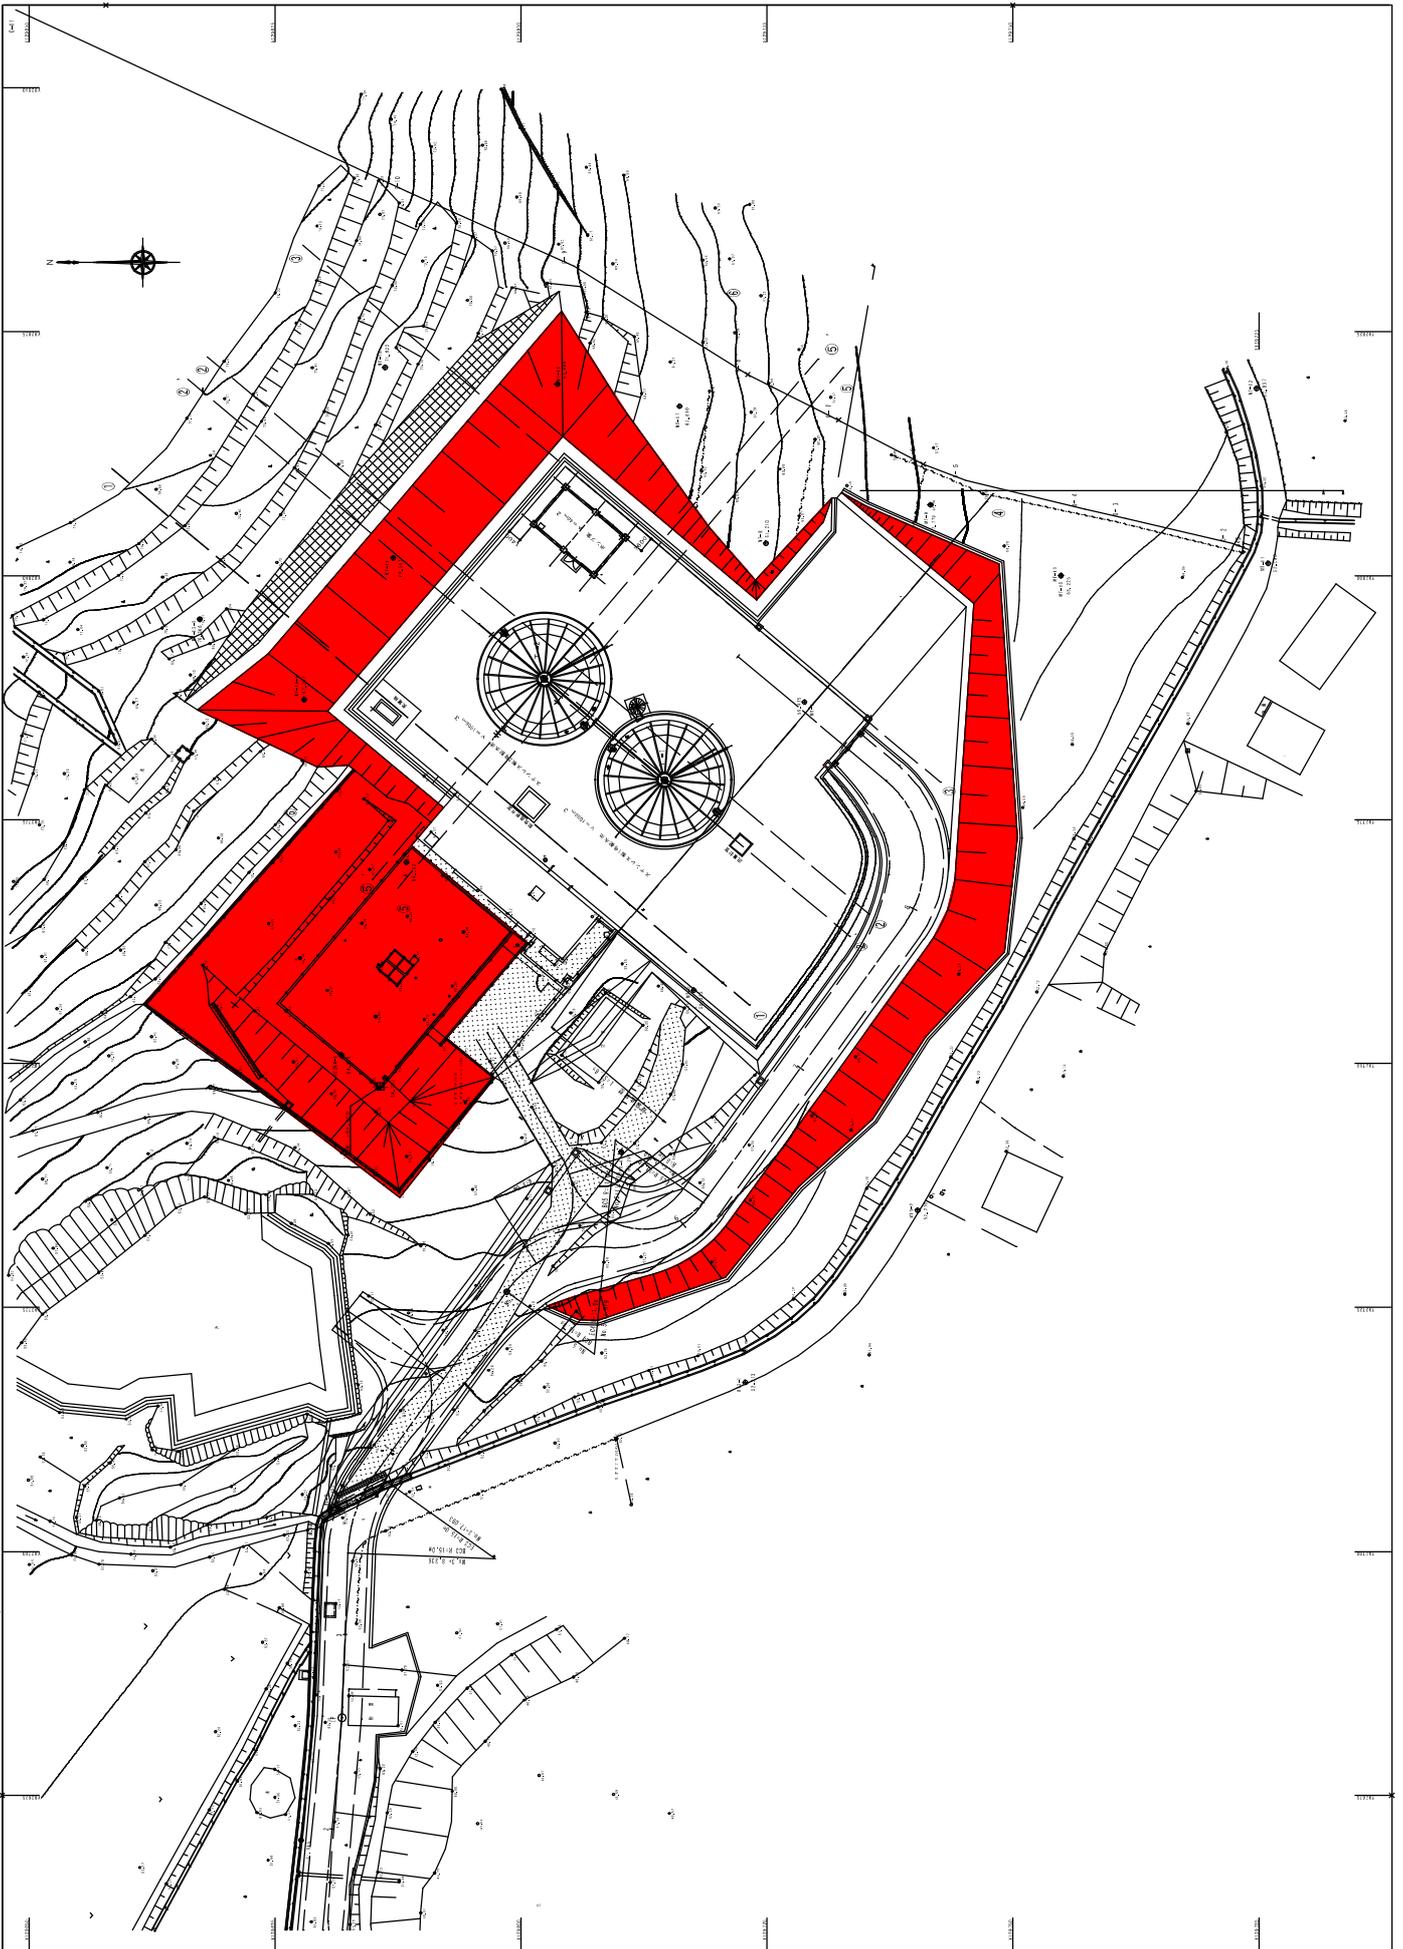


大谷配水池及び進入路・水道用地

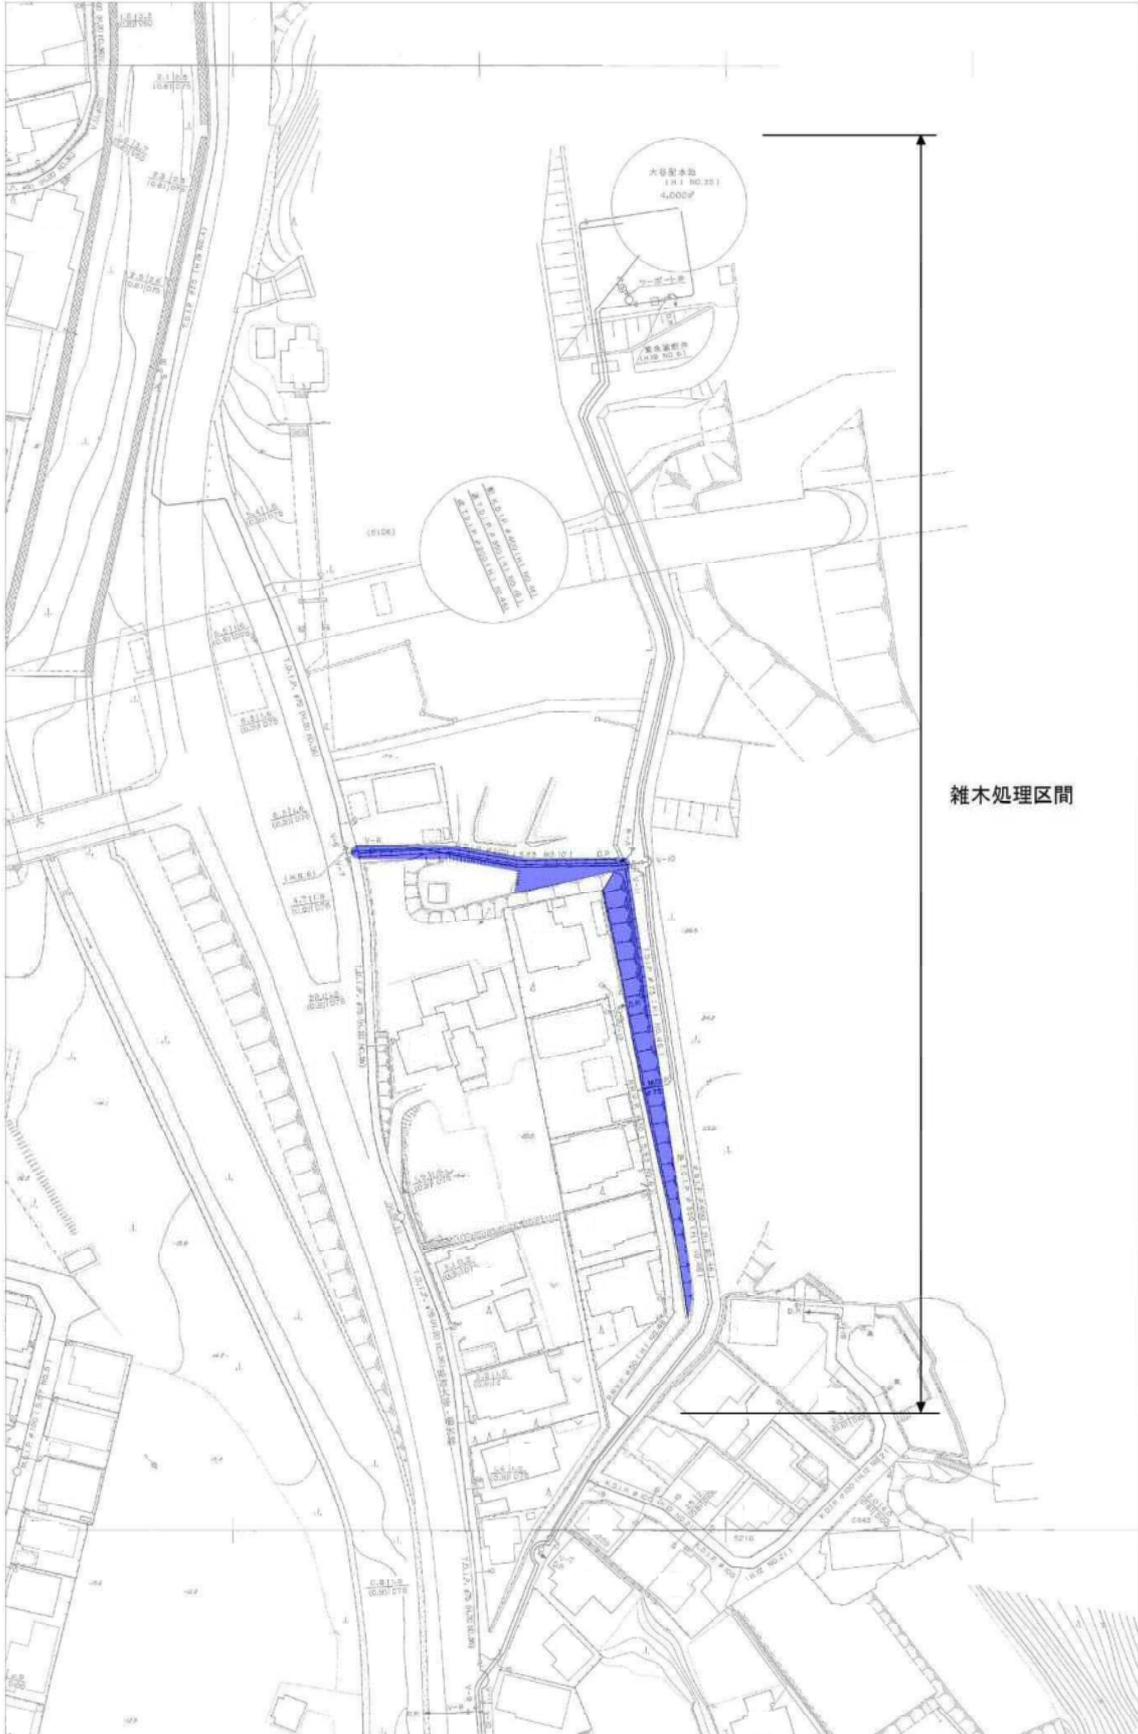

桧配水池及び進入路



複合産業団地配水池・進入路

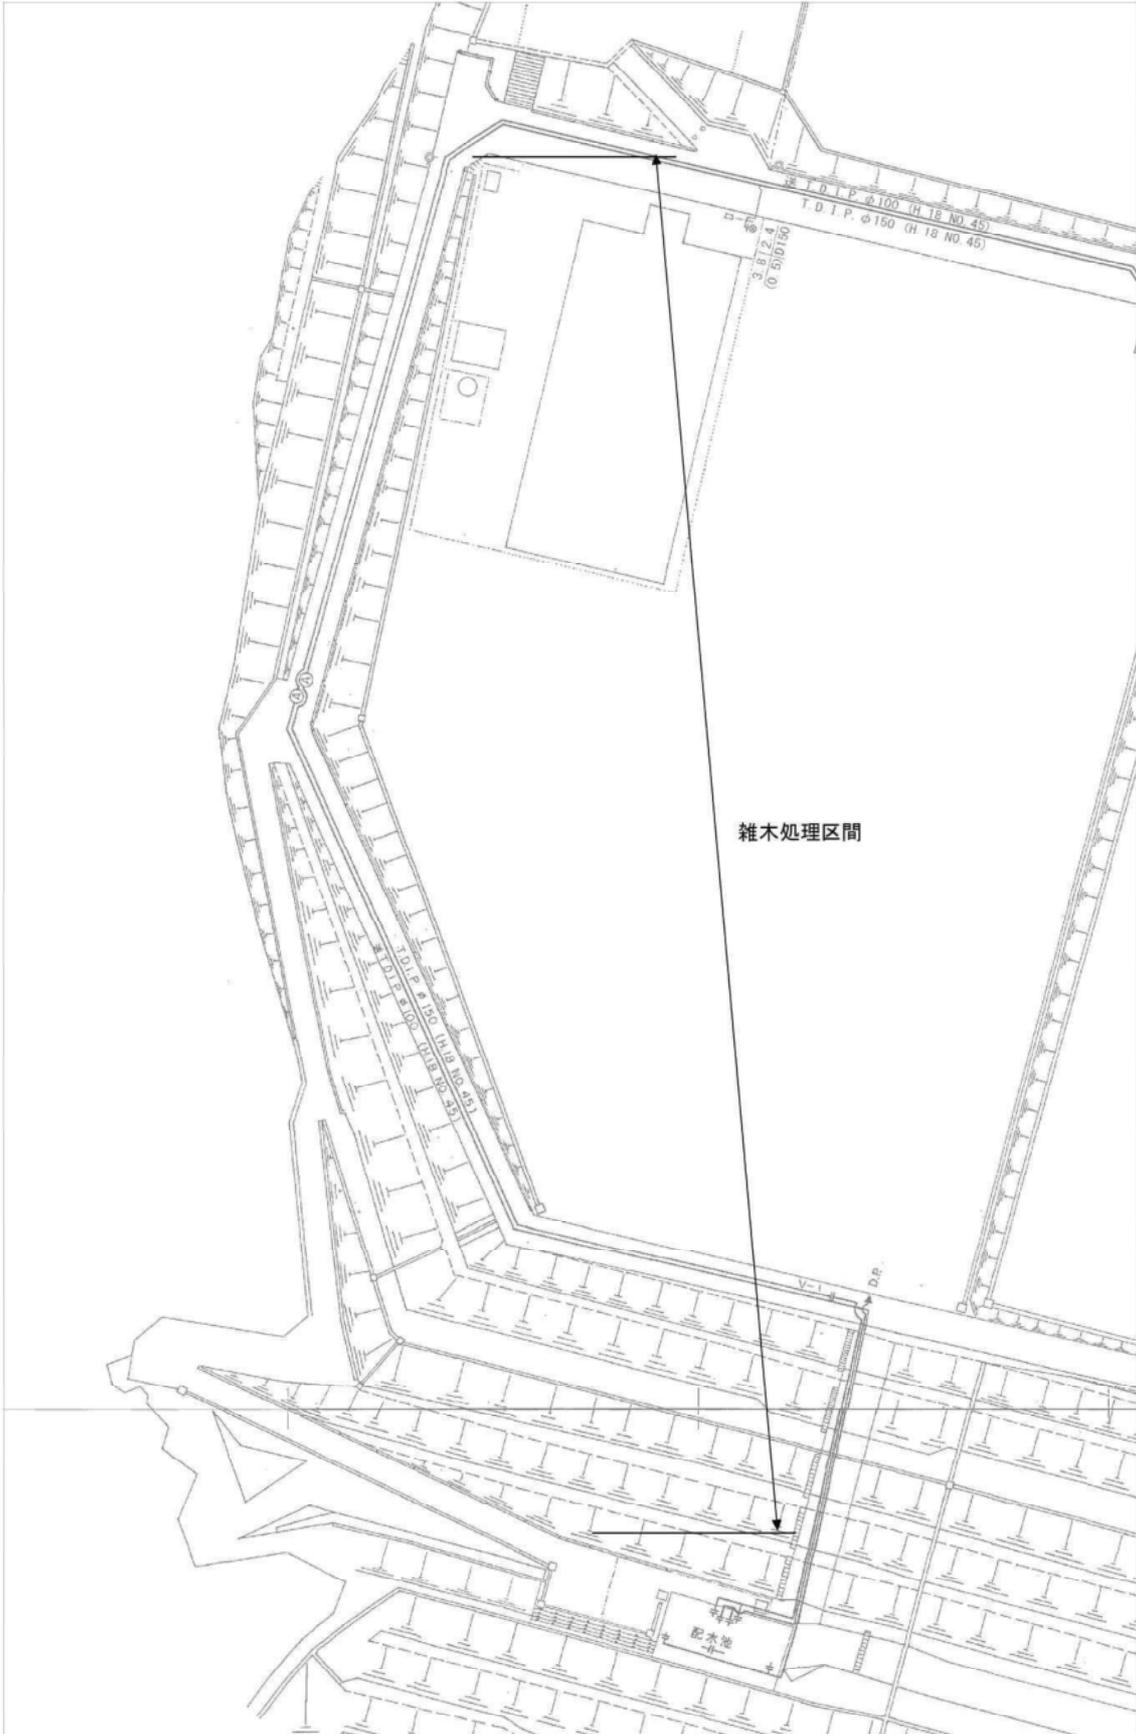


ソフトノミックス配水池・進入路



平草高区配水池及び進入路



天神免水管橋

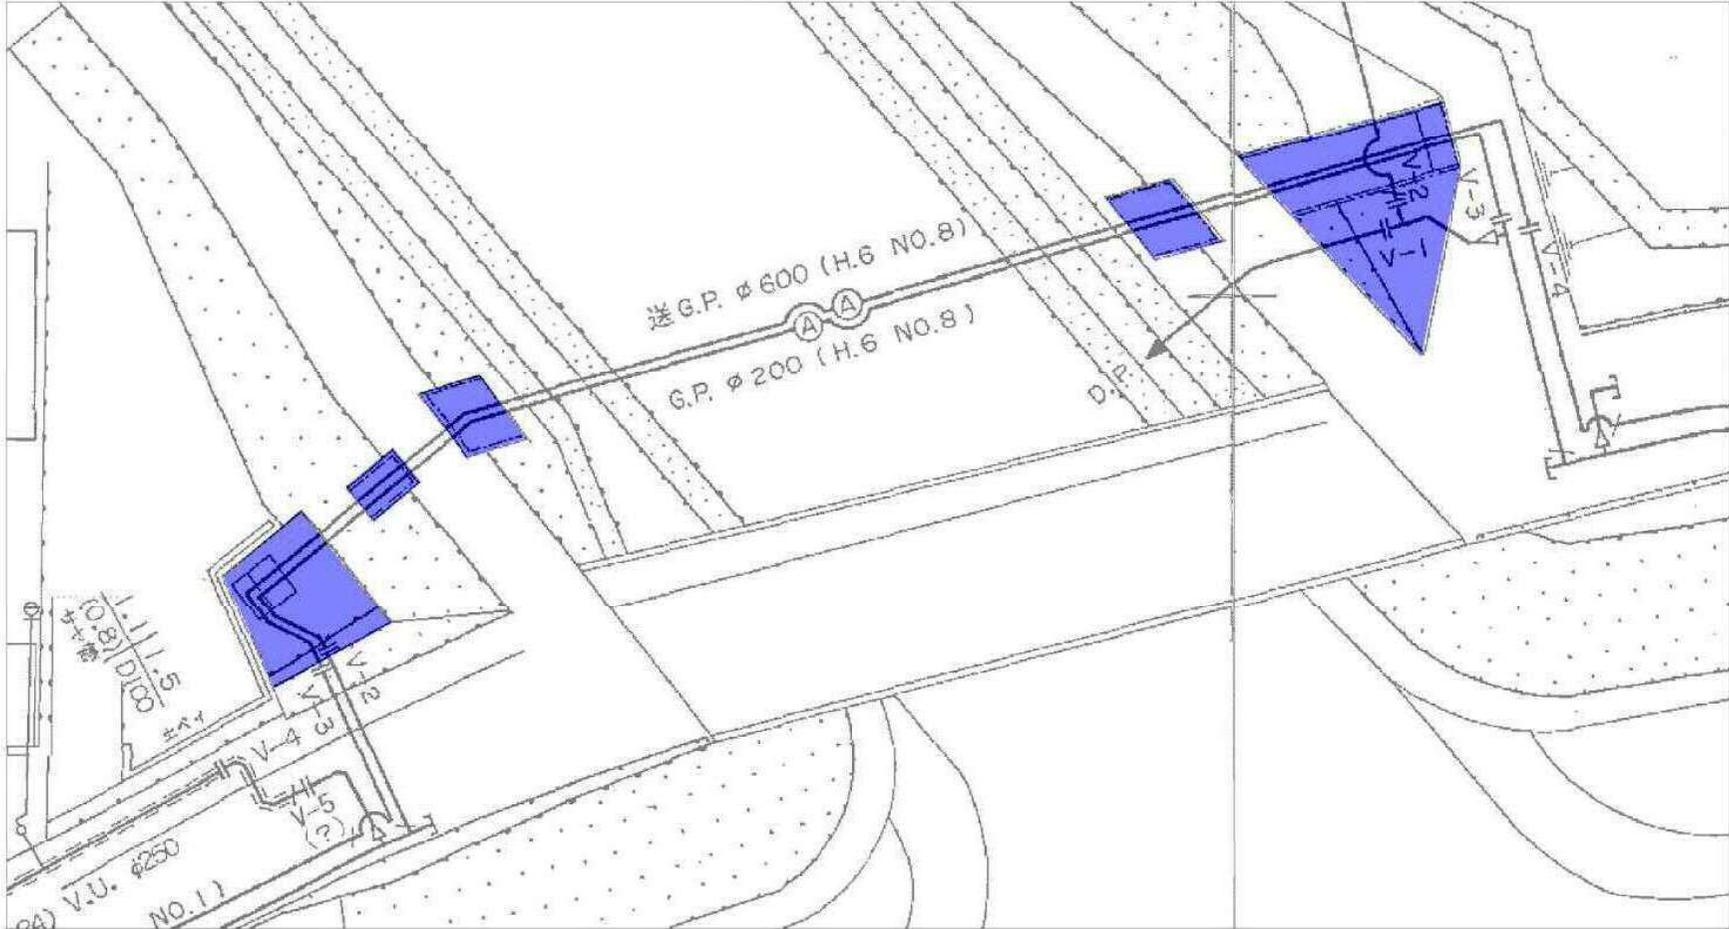

木備橋水管橋




栗田配水池・ポンプ室、進入路



栗田町 雑木

折野配水池・ポンプ室、進入路

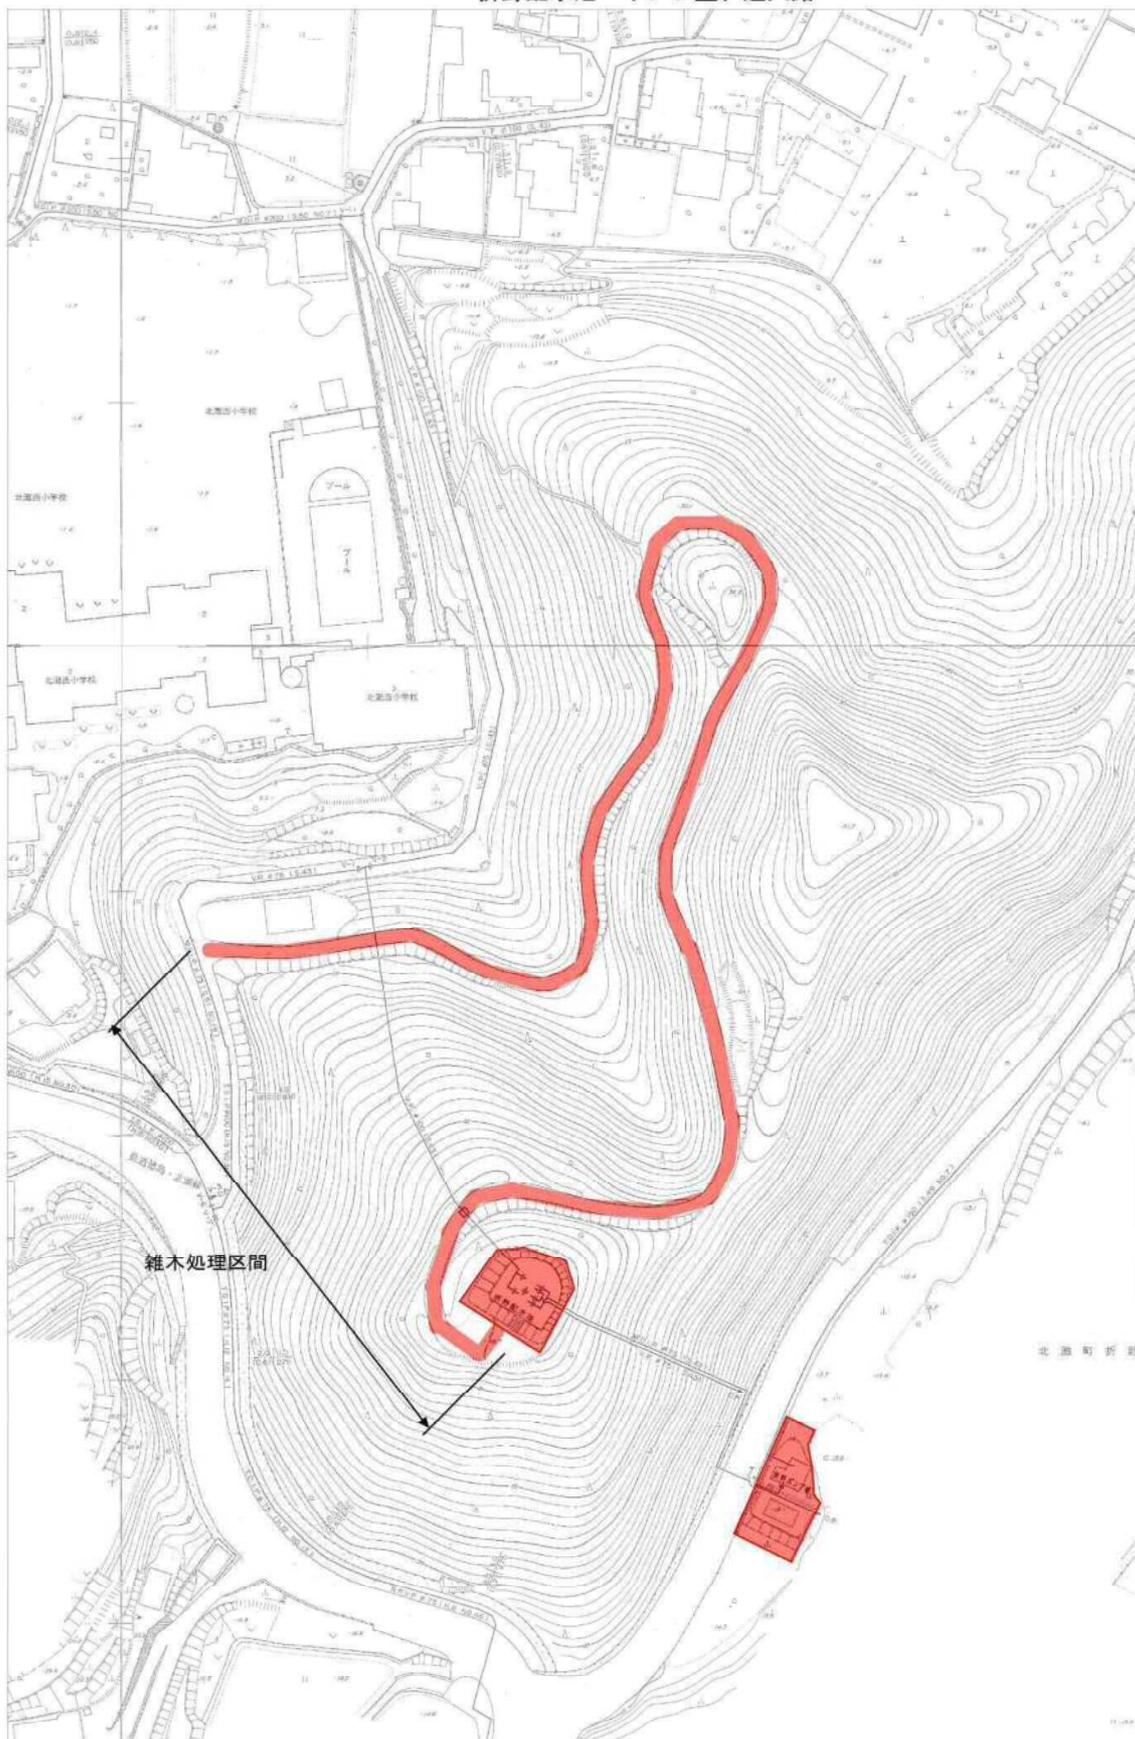

島田島高区配水池進入路

