


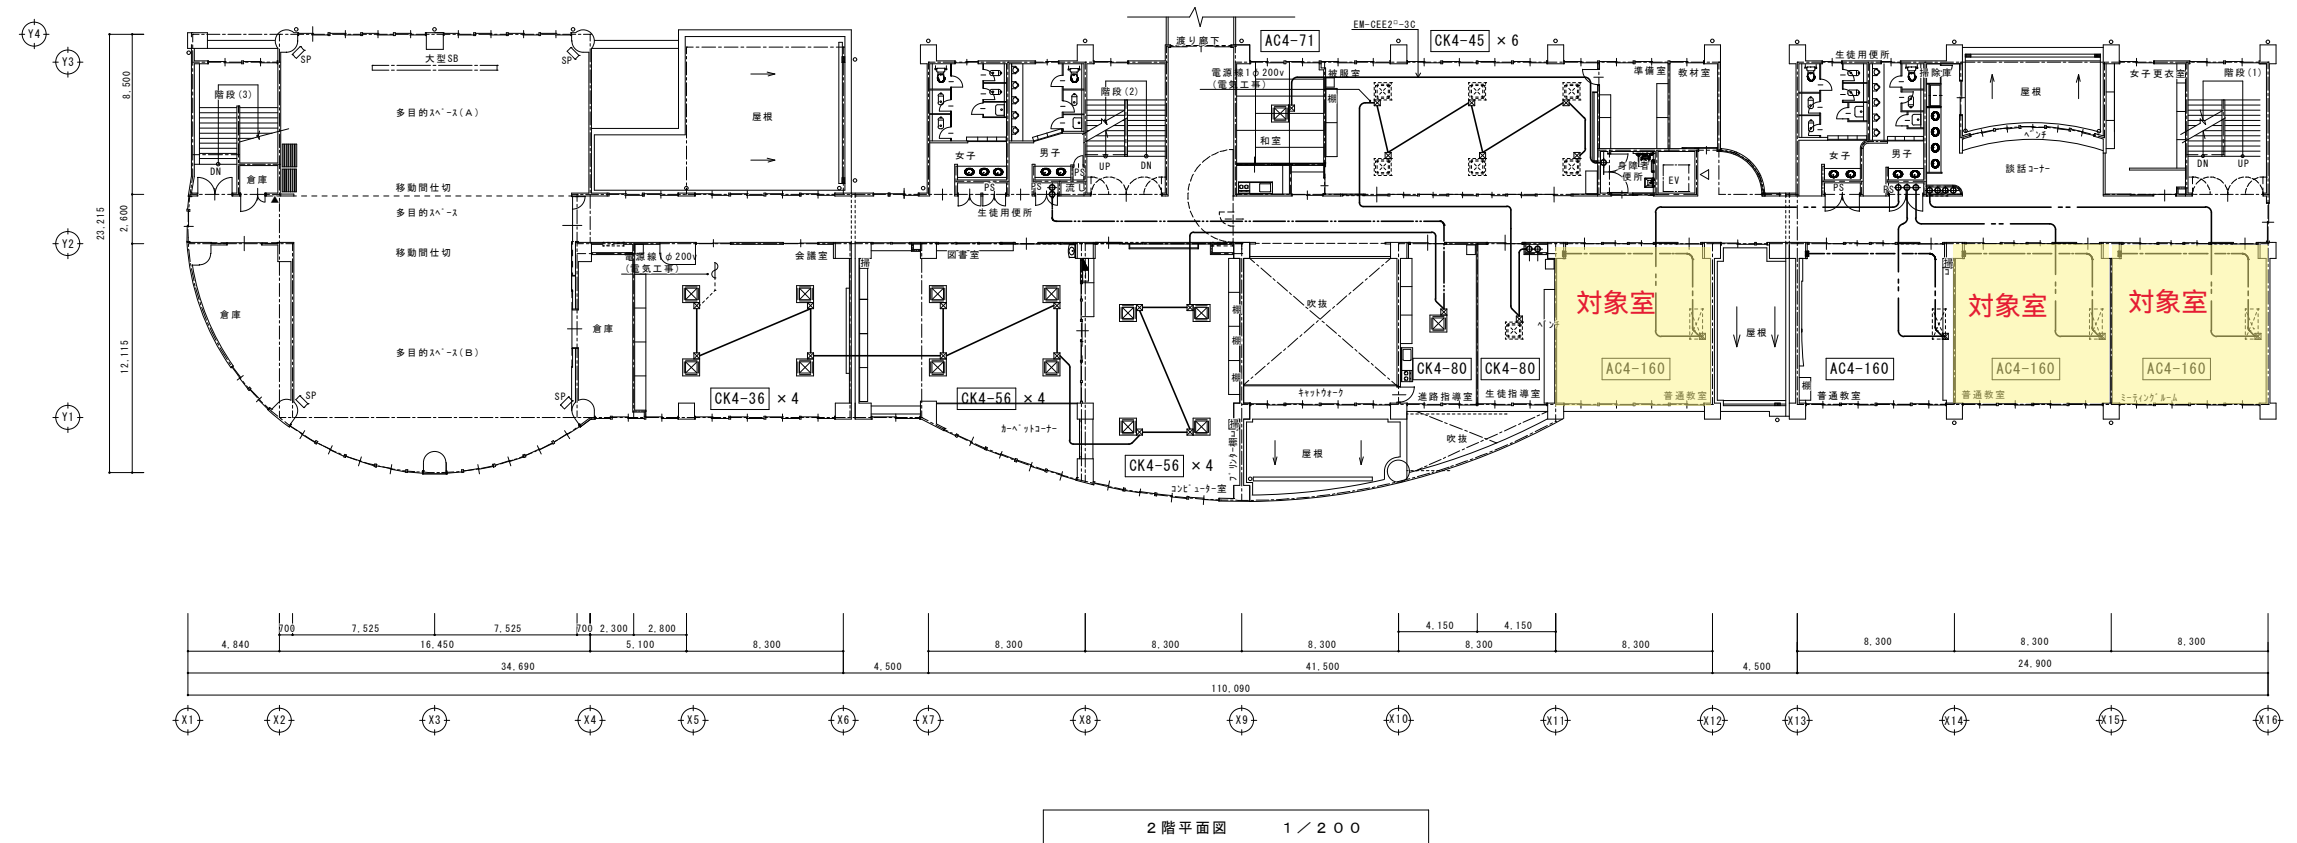


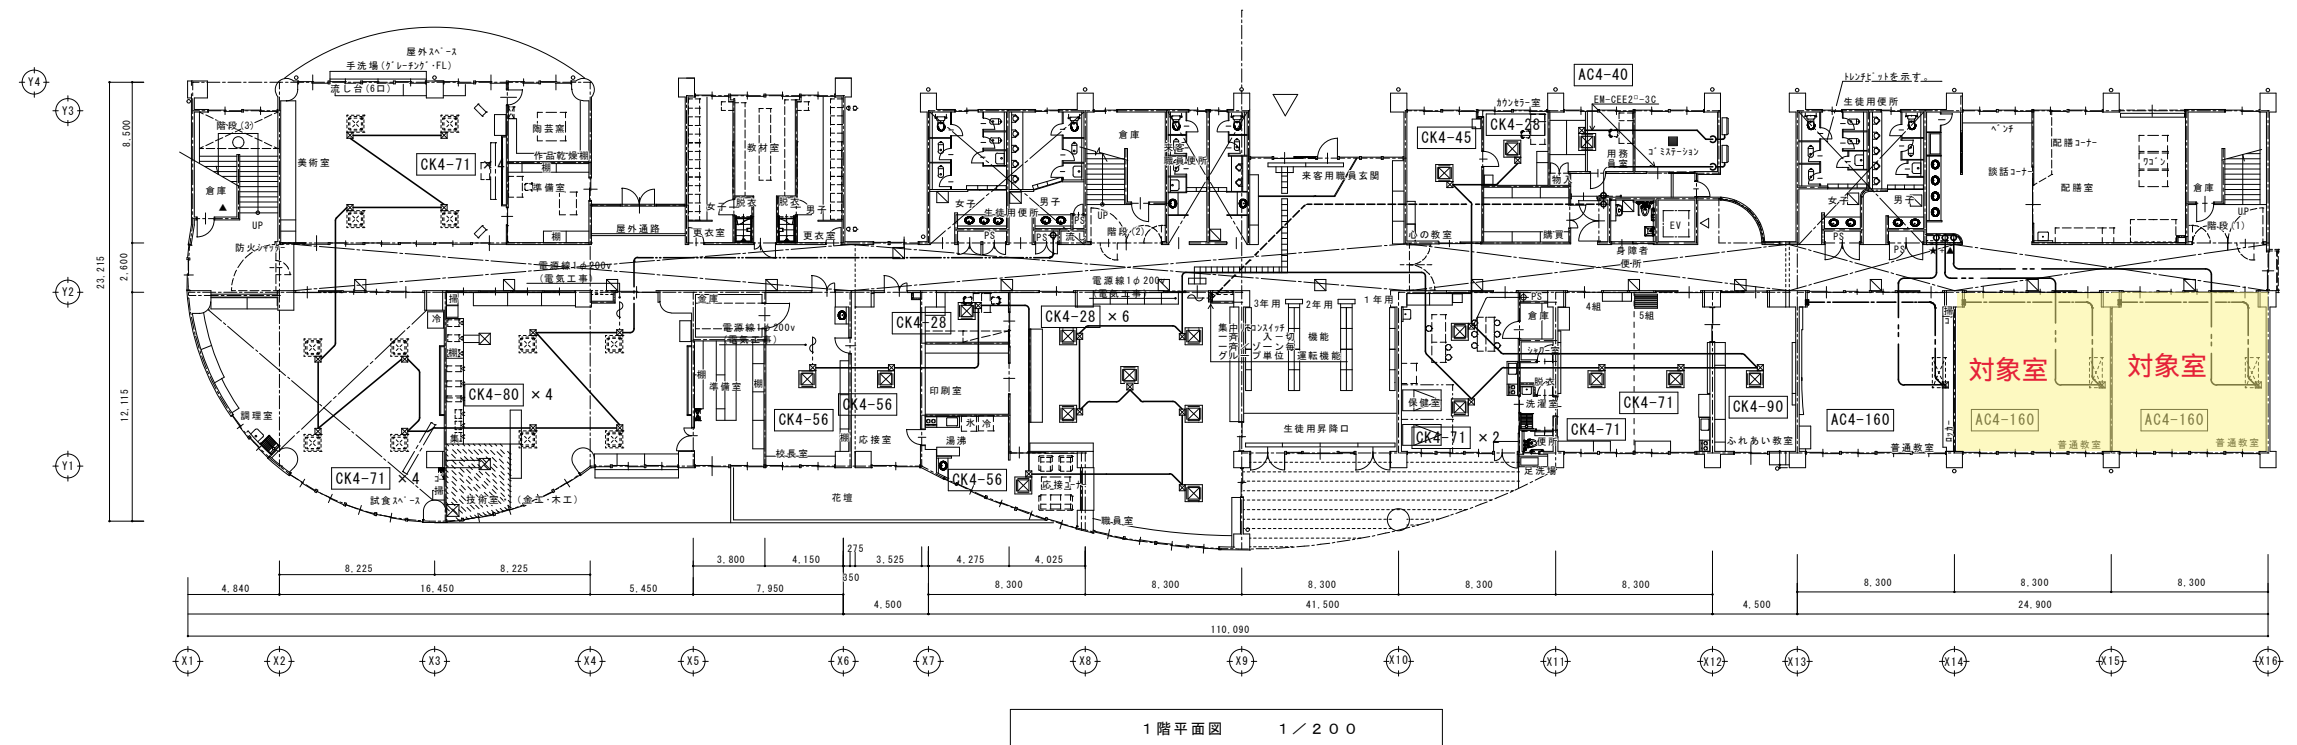

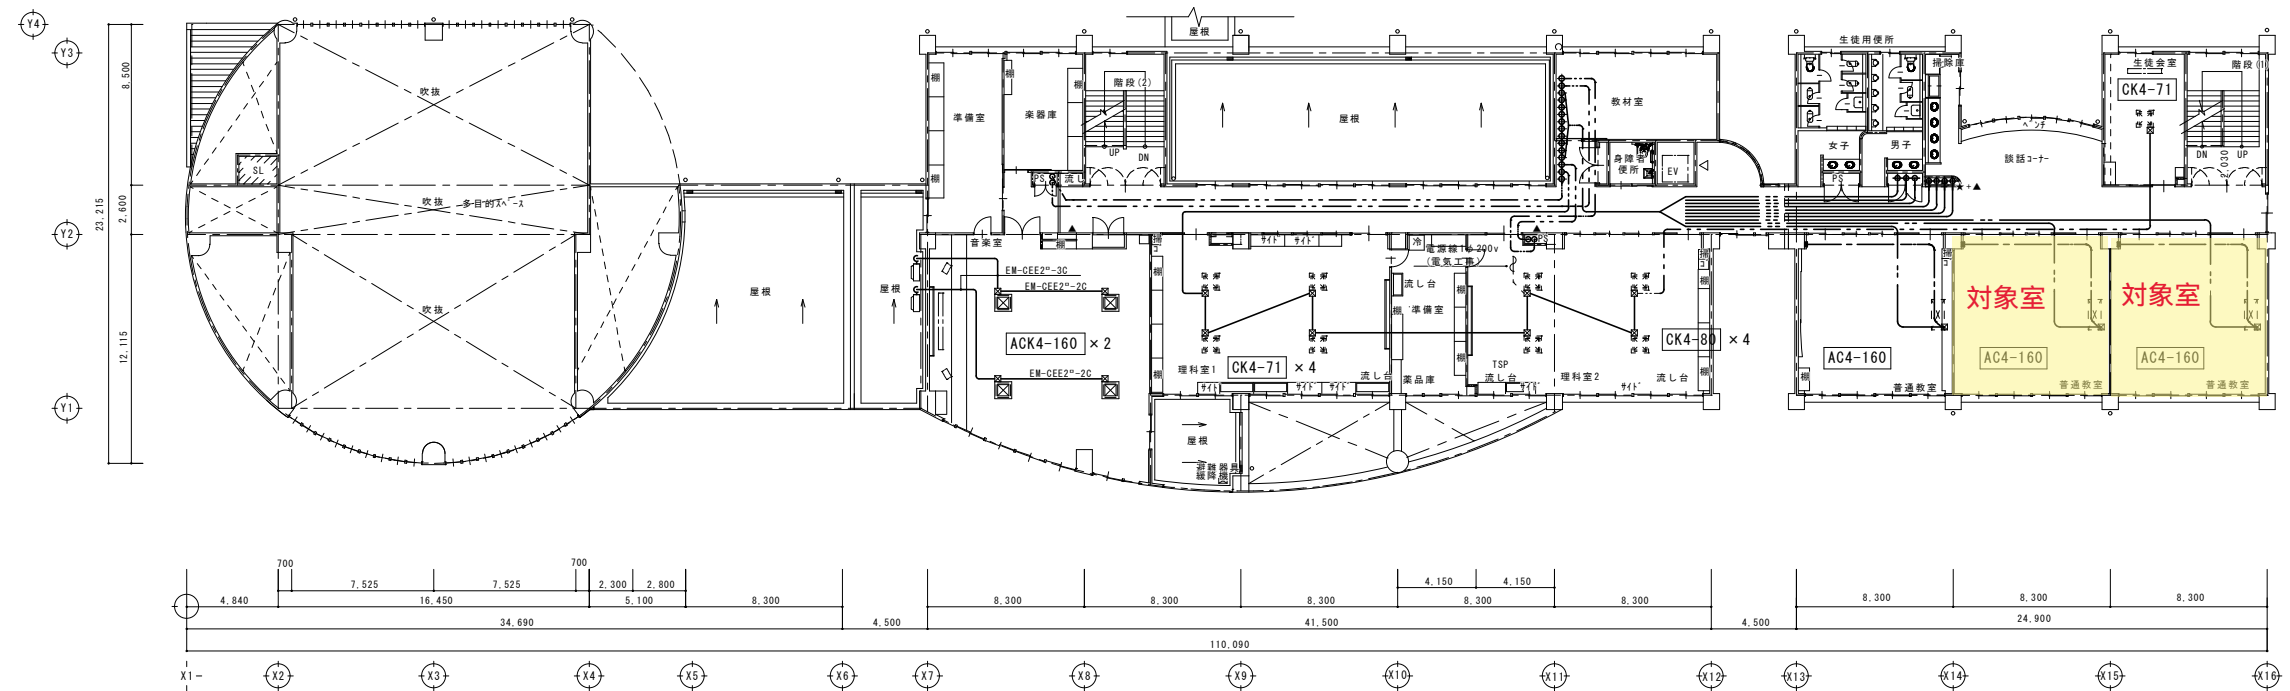

3階平面図 1/200

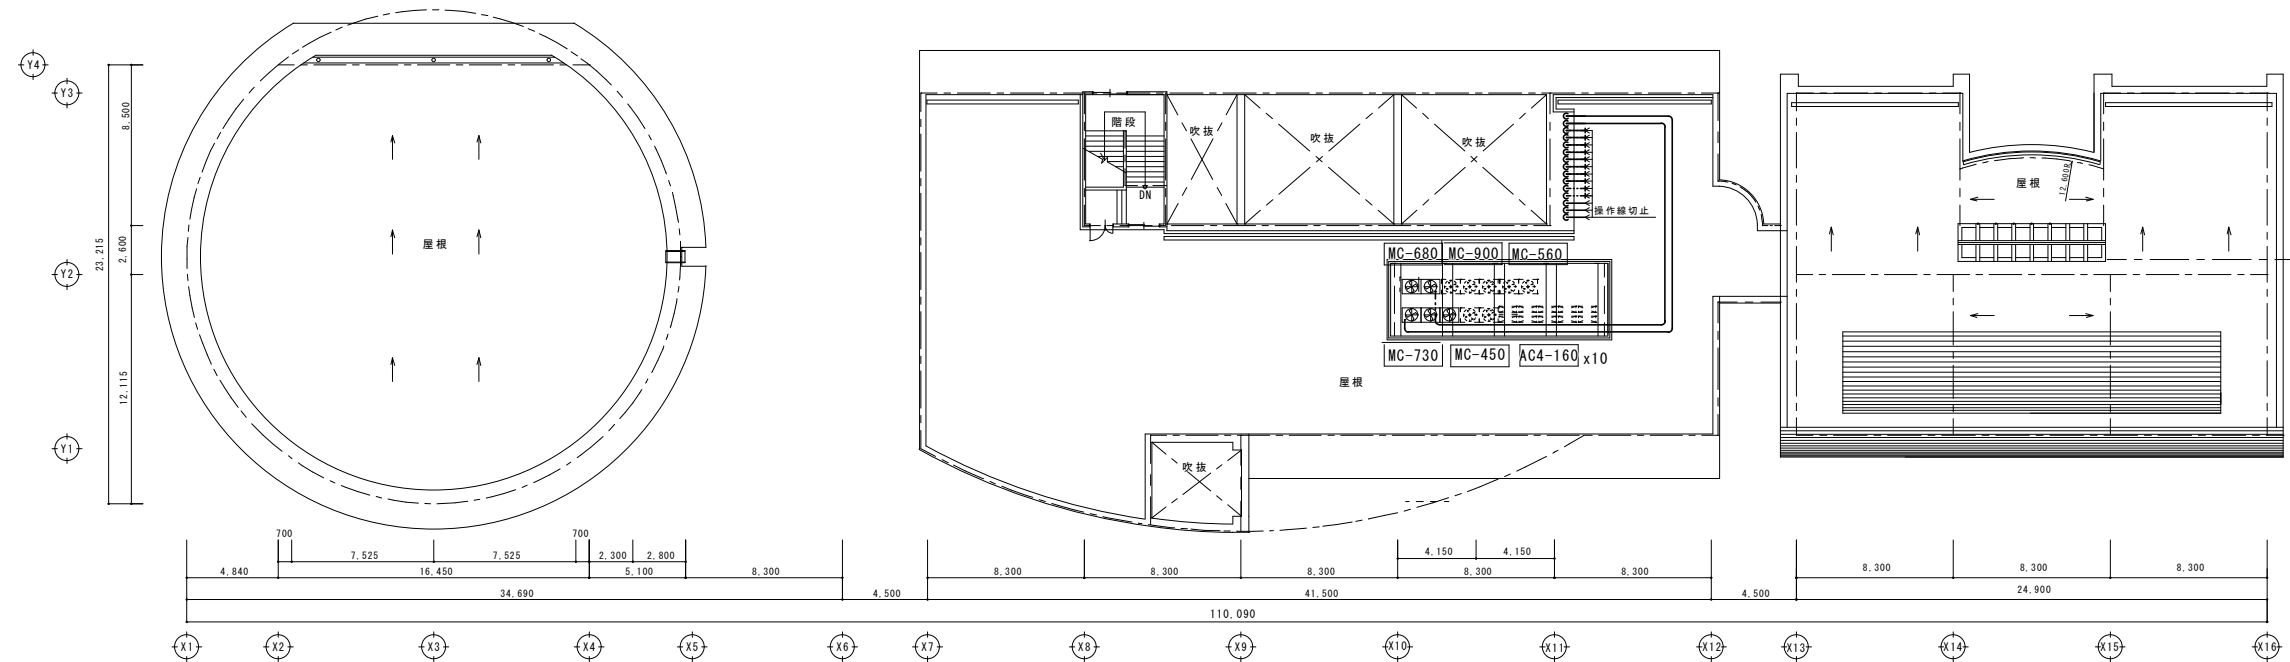

4階平面図 1/200