


平面図 S=1:2,500

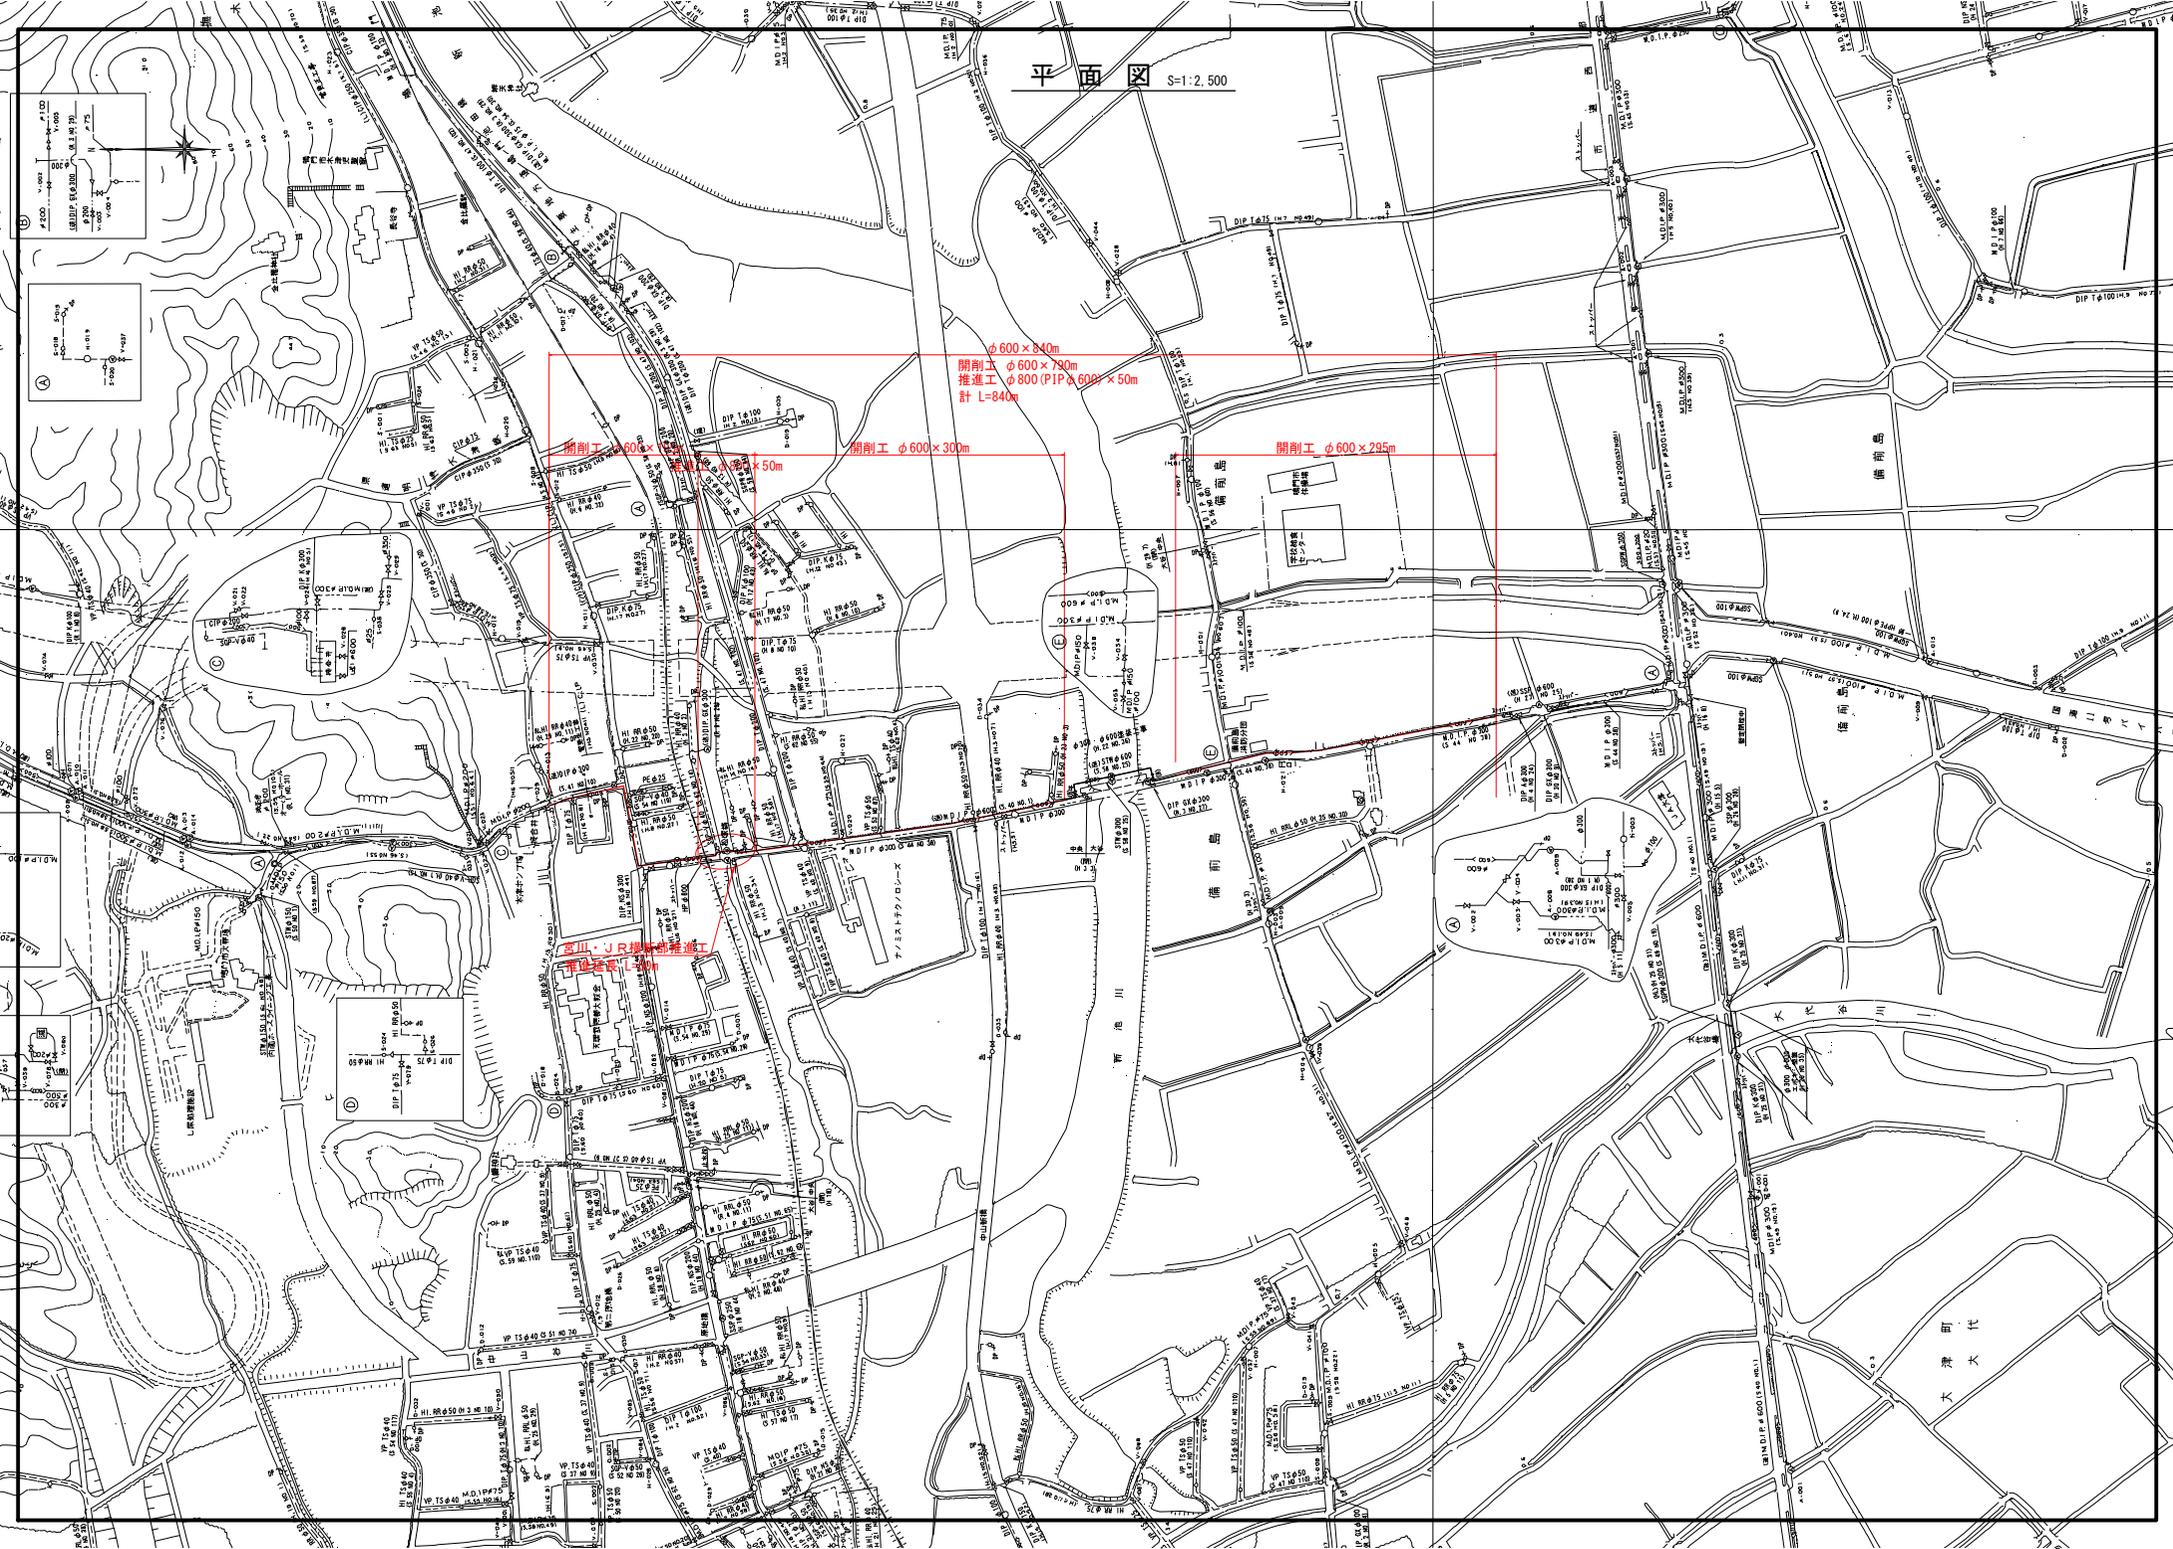


開削工 $\phi 600 \times 840m$
開削工 $\phi 600 \times 790m$
推進工 $\phi 800$ (PIPA $800 \times 50m$)
計 L=840m

開削工 $\phi 600 \times 50m$

開削工 $\phi 600 \times 300m$

開削工 $\phi 600 \times 295m$

富山・JR推進工事
平谷地区工事

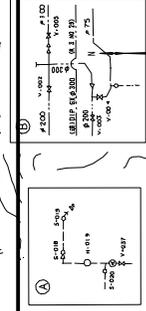

平面図 S=1:1,000

開削工 $\phi 600 \times 790\text{m}$
推進工 $\phi 800$ (PIP $\phi 600$) $\times 50\text{m}$
計 L=840m

