


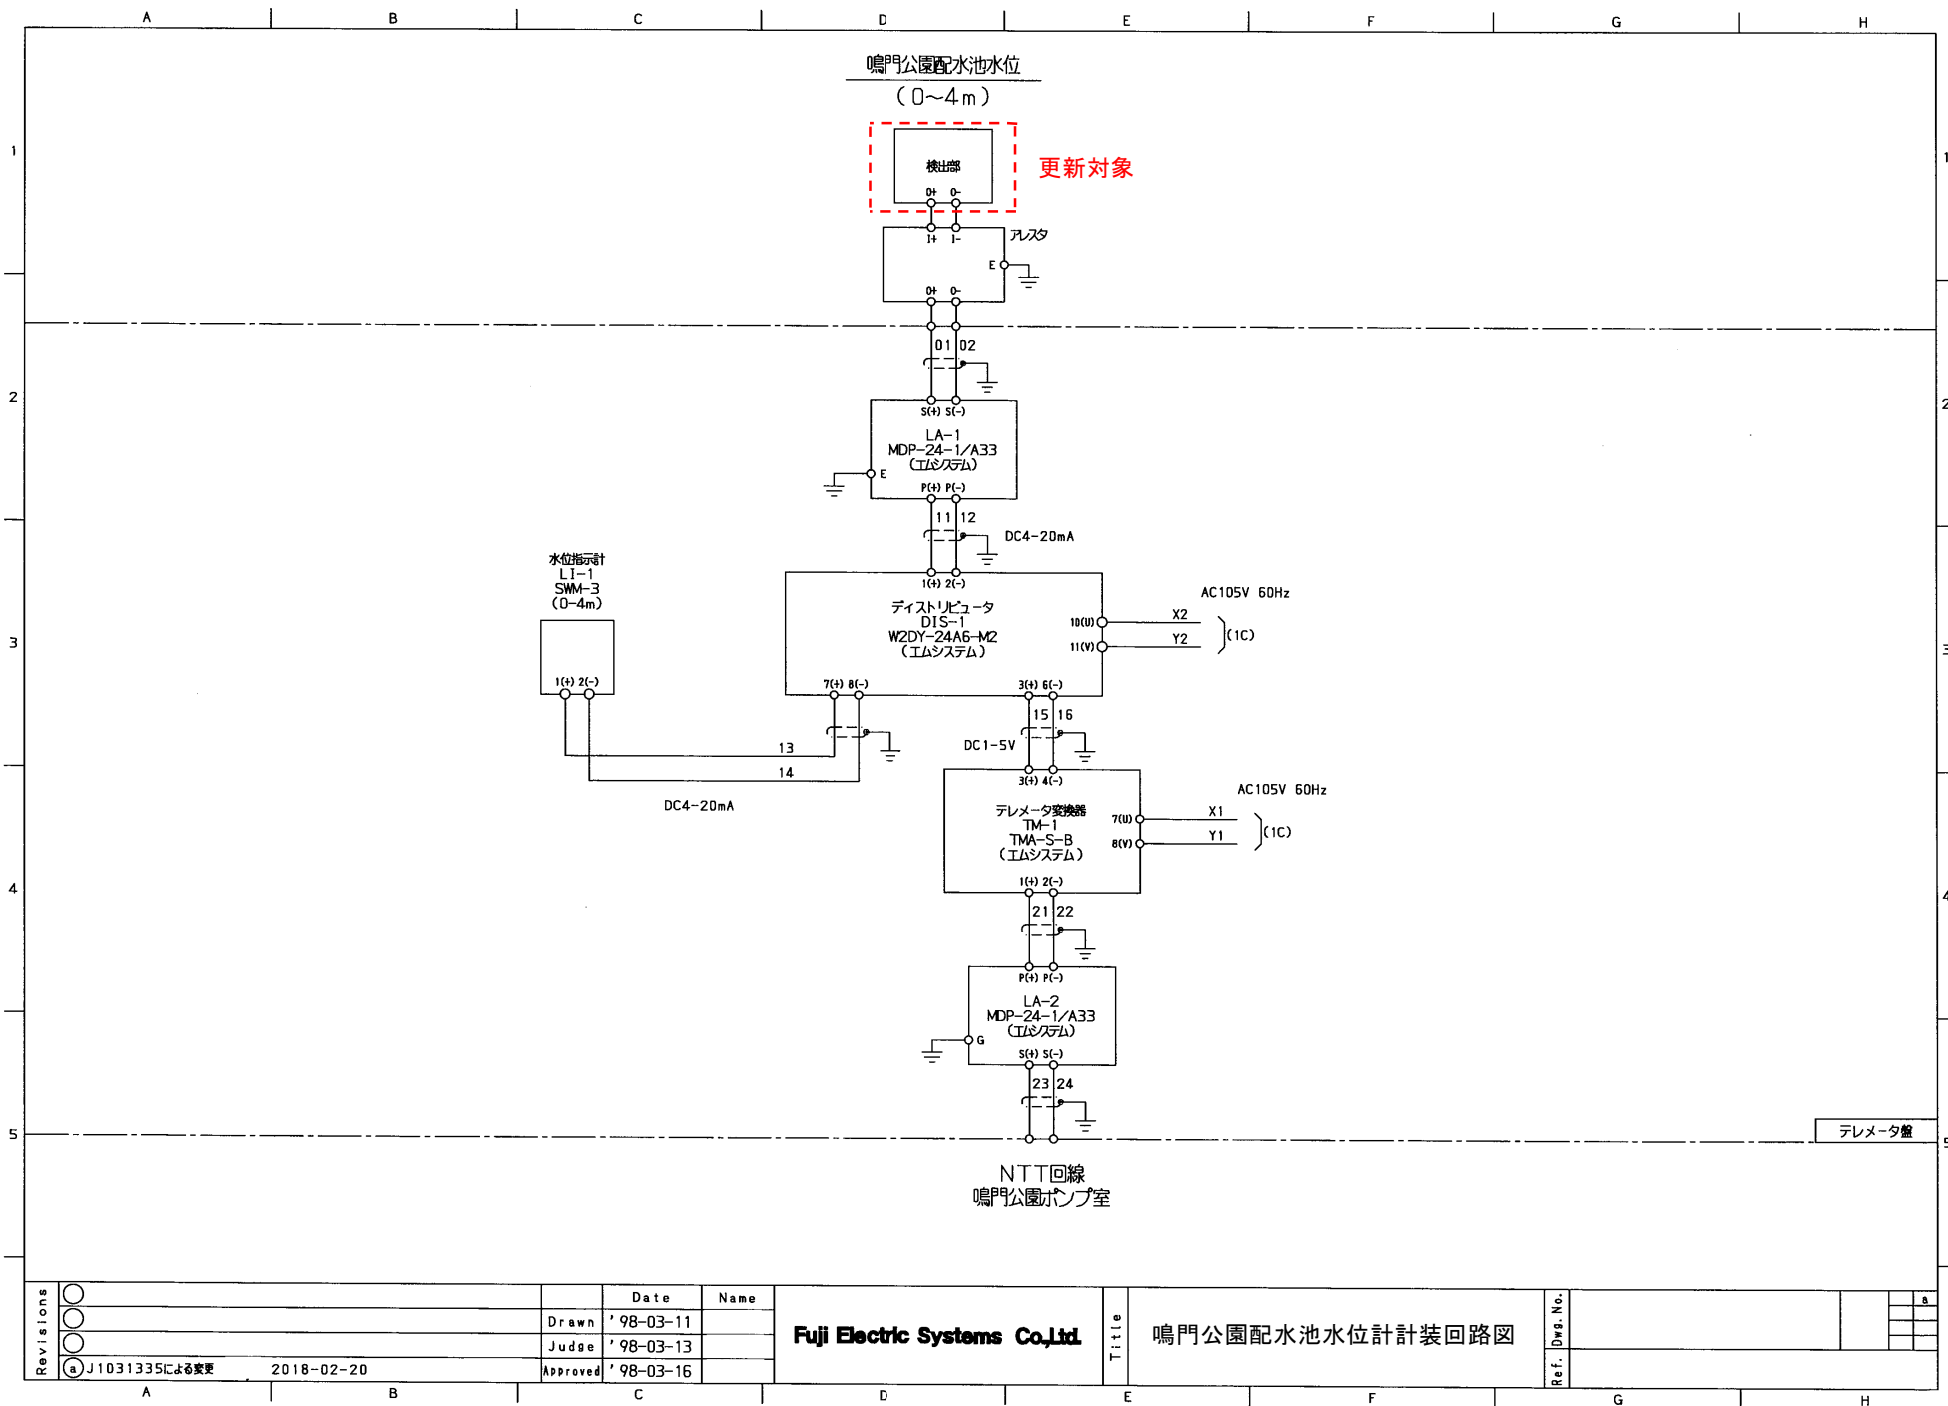

Revisions		Date	Name	Fuji Electric Systems Co.,Ltd.		鳴門公園配水池水位計装回路図		Ref. Dwg. No.		a	
○		Drawn	'98-03-11								
○		Judge	'98-03-13								
○		Approved	'98-03-16								
a	J1031335による変更	2018-02-20									