




水道移設箇所図(1)

S=1/500

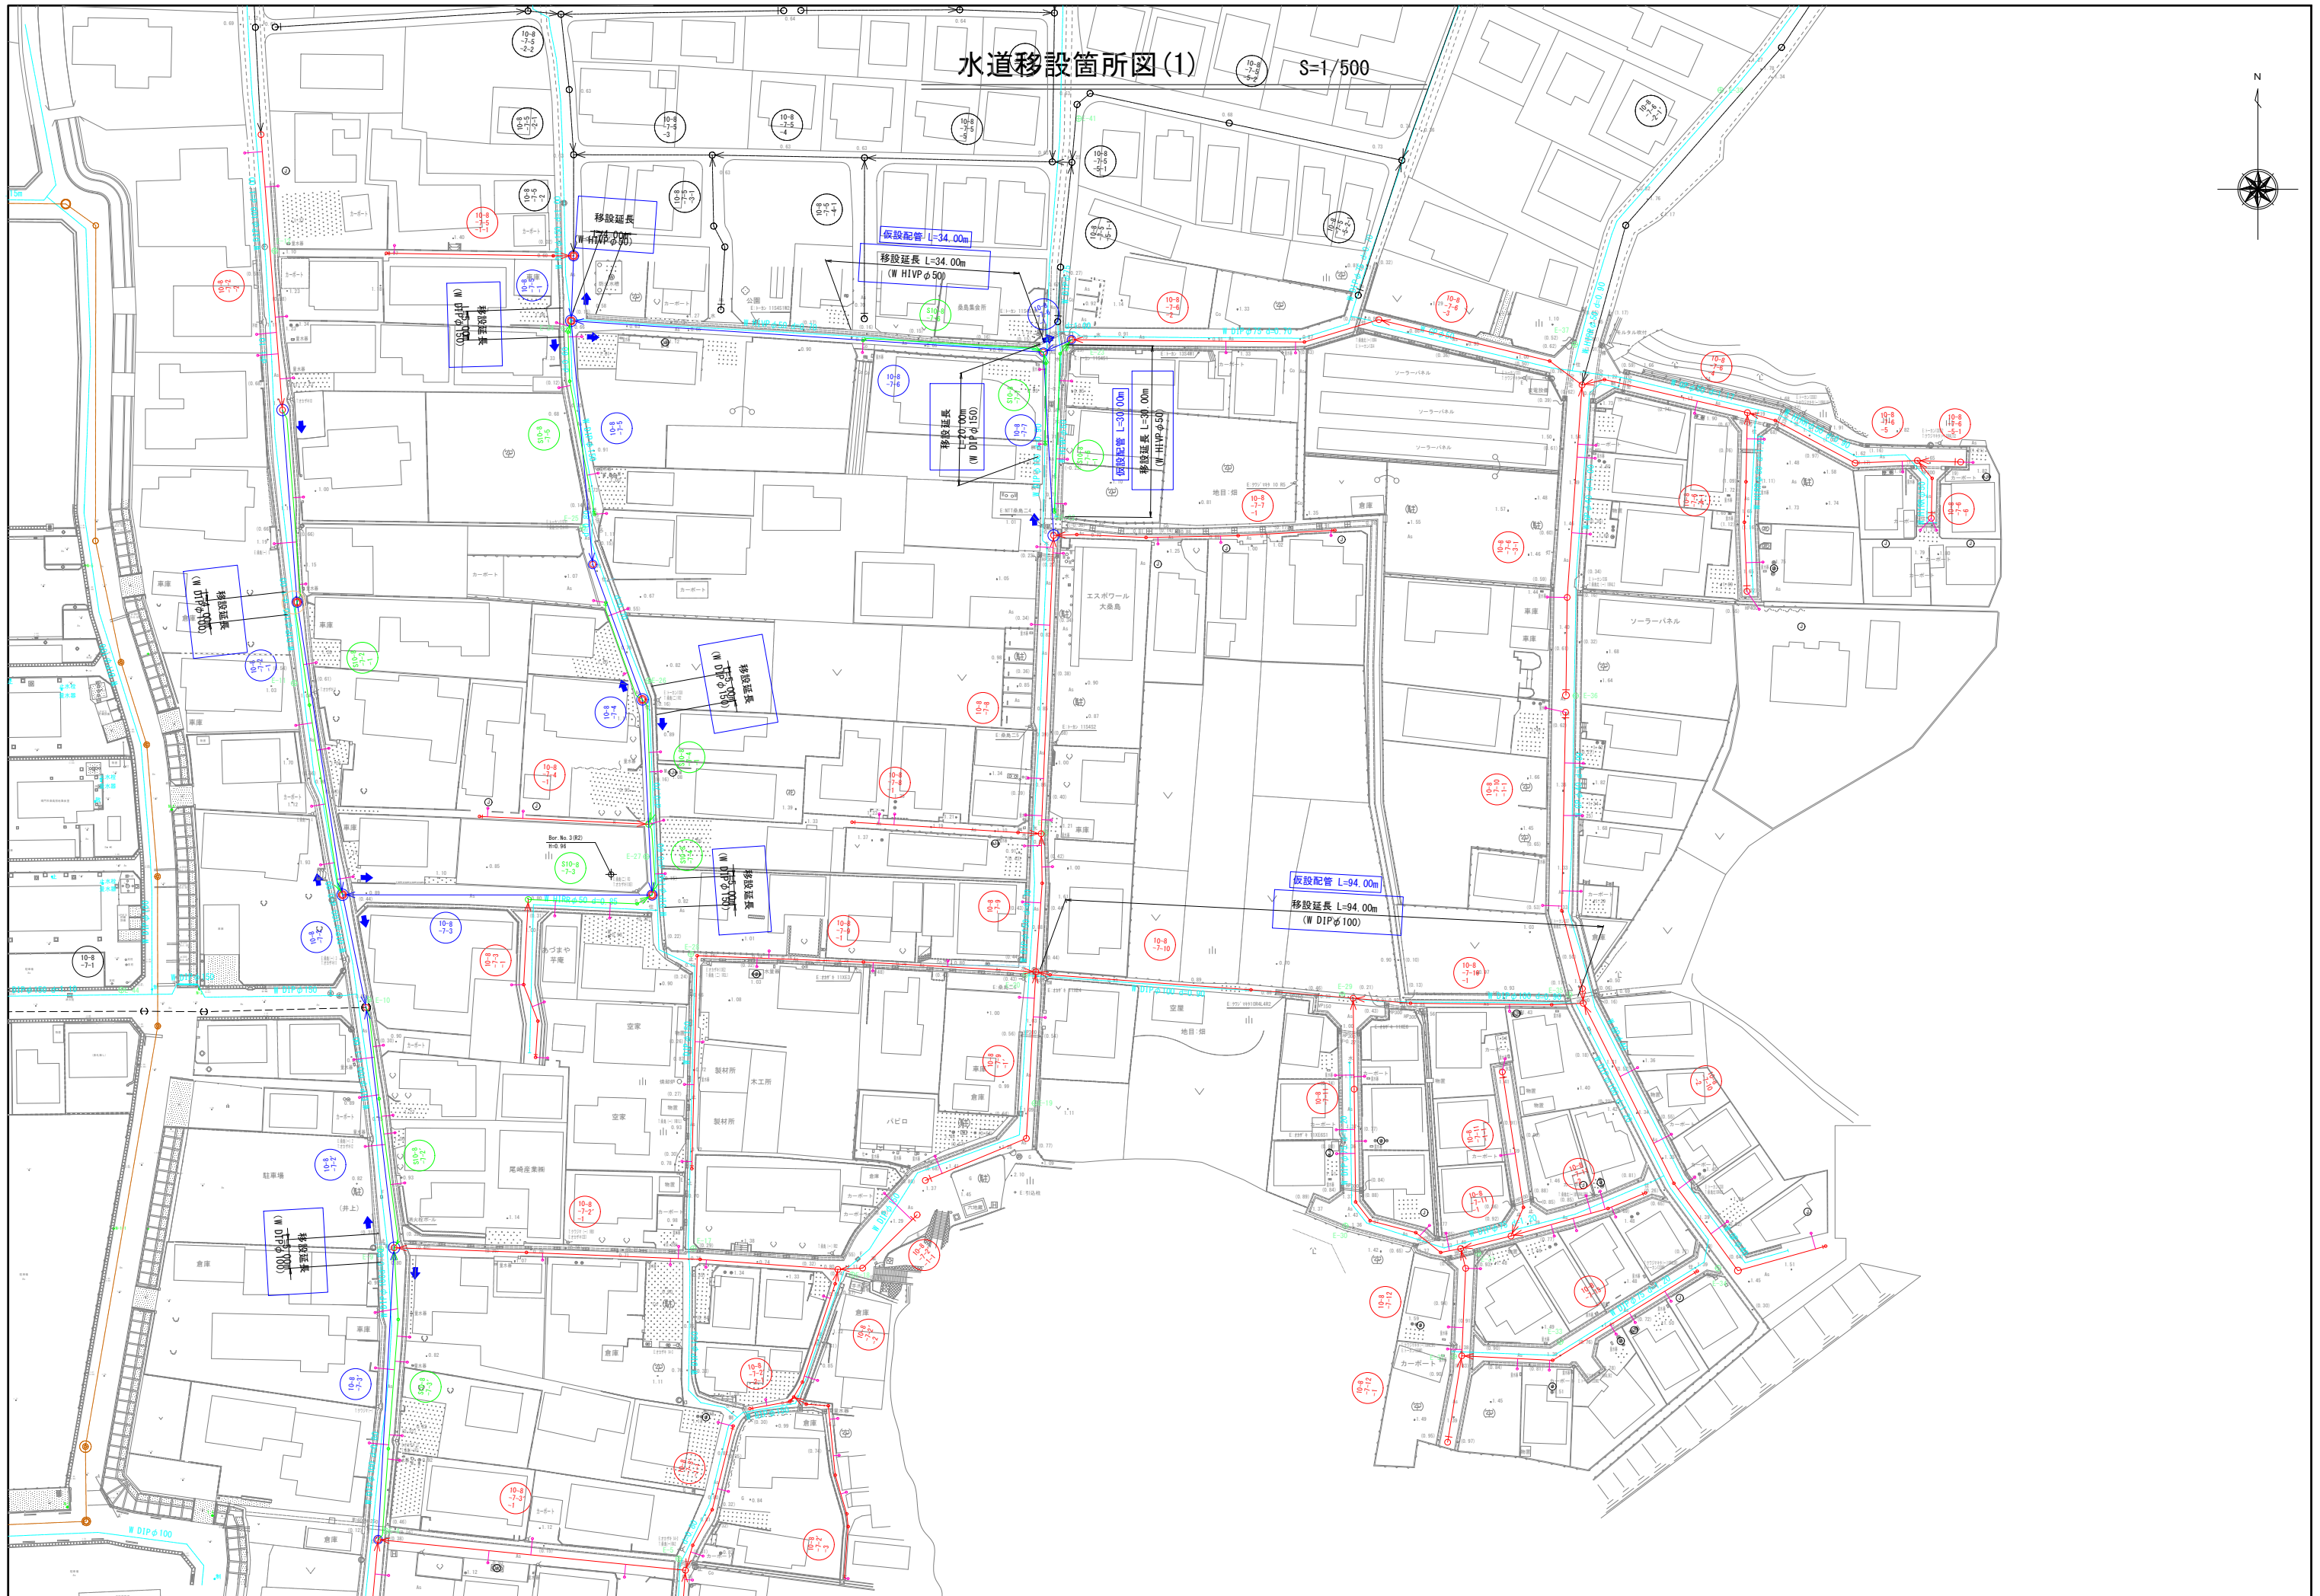

# 水道移設箇所図(2)

S=1/500

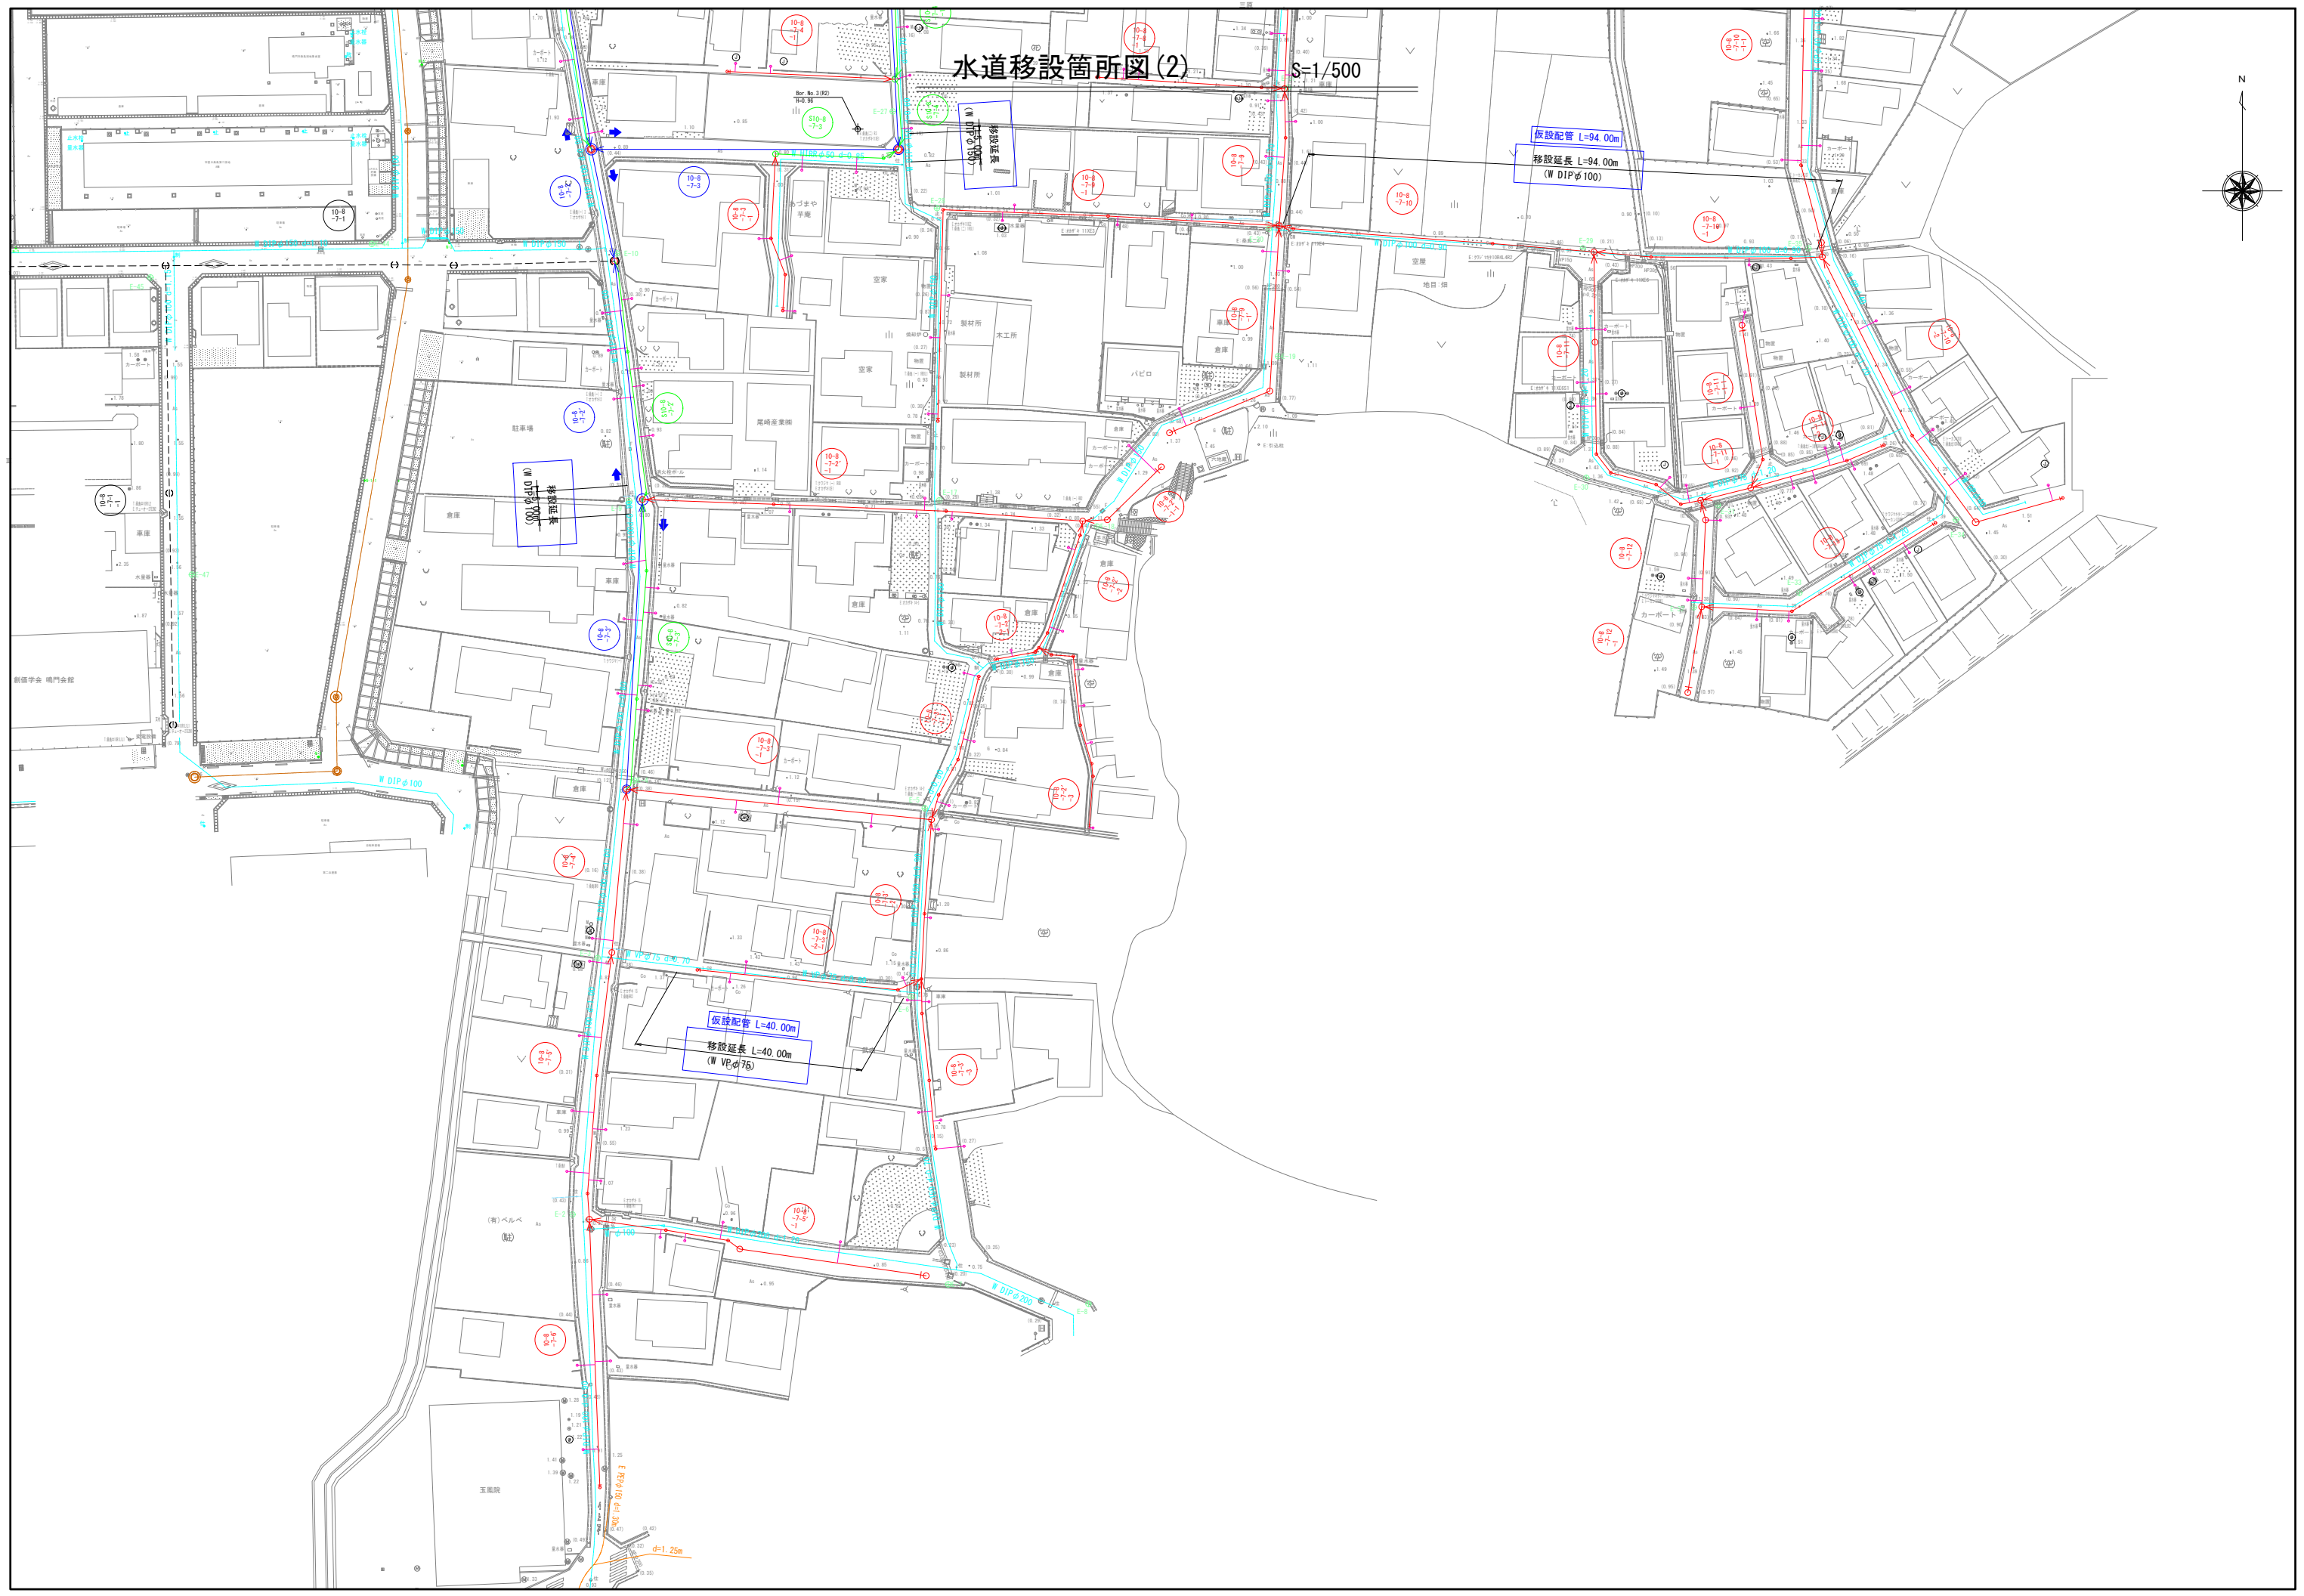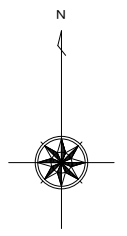

仮設配管 L=94.00m  
(W DIPφ100)

仮設配管 L=94.00m  
(W DIPφ100)

仮設配管 L=40.00m  
(W VPφ75)